


Samuel P. Allen

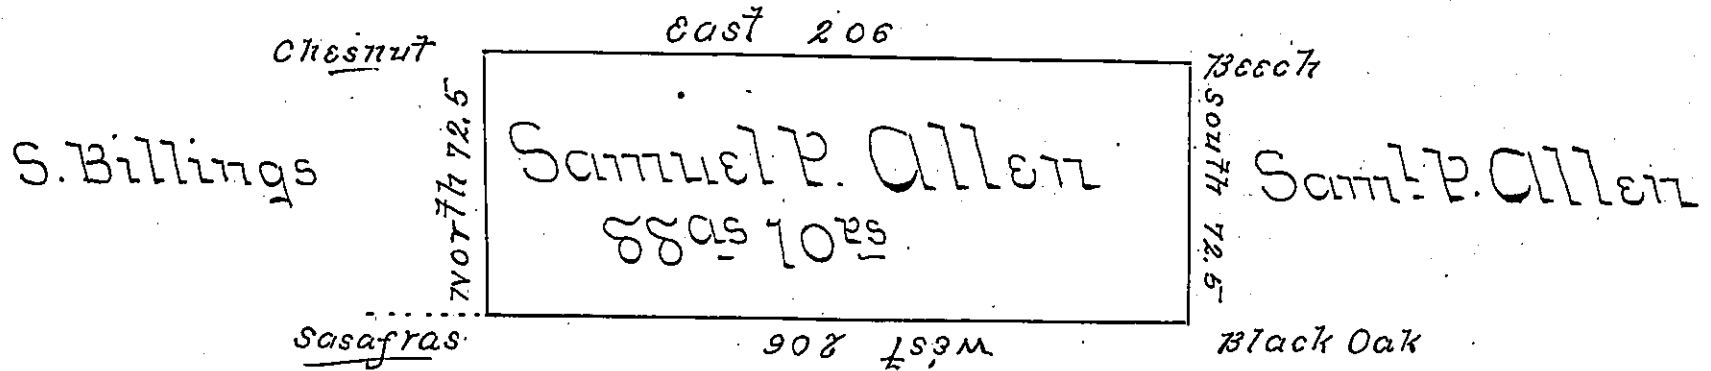

D. H. R. Jones

Draft of a tract of land situate in Pine Grove Township
 Warren County North & West of the Conewango Creek
 containing eighty eight Acres & ten perches & surveyed
 for Samuel P. Allen the 15th day of October A.D. 1864
 and being part of a larger tract of land surveyed for
 William Heaton & John Rogers the 27th day of Sept^r
 A.D. 1820 on Settlement & improvement

P. Falconer C.S.

To James P. Barr Esq }
 Surveyor General }

IN TESTIMONY that the above is a copy of the original remaining on file in
 the Department of Internal Affairs of Pennsylvania, made
 conformably to an Act of Assembly approved the 16th day of
 February, 1833, I have hereunto set my Hand and caused
 the Seal of said Department to be affixed at Harrisburg,
 this Third day of November 1903

Geo. P. Brown
 Secretary of Internal Affairs.