


226
115
36
52
33

462

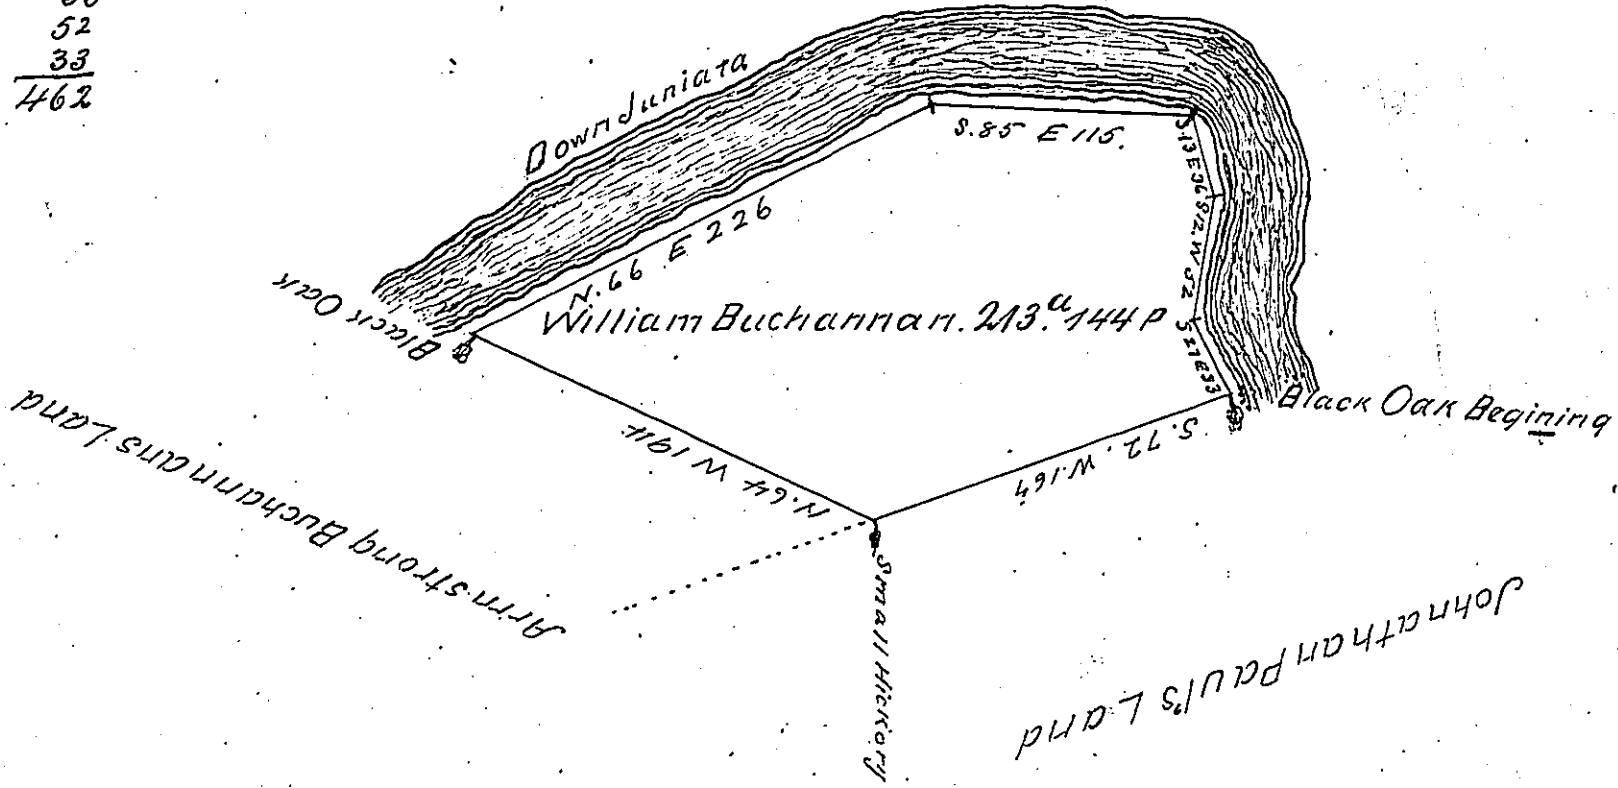

The Draught of a Tract of Land called _____ Situate
 in Derry _____ Township Cumberland County Containing
 Two Hundred and Thirteen Acres and one Hundred and
 Forty Four perches with the usual Allowance of Six acres p
 Cent Yea. Surveyed the 17th Day of April Anno Domini 1766
 In Pursuance of a Warrant from the Honorable the Proprietaries
 To William Buchannan Bearing Date at Philadelphia the
 5th Day of July Anno Domini 1762

Wm Maclay

To John Lukens Esq. S. G. }
of Pennsylvania

IN TESTIMONY that the above is a copy of the original remaining on file in
 the Department of Internal Affairs of Pennsylvania, made
 conformably to an Act of Assembly approved the 16th day of
 February, 1833, I have hereunto set my Hand and caused
 the Seal of said Department to be affixed at Harrisburg,
 this second day of November 1903

James R. Brown
 Secretary of Internal Affairs.