


Robert Irwin Junr.

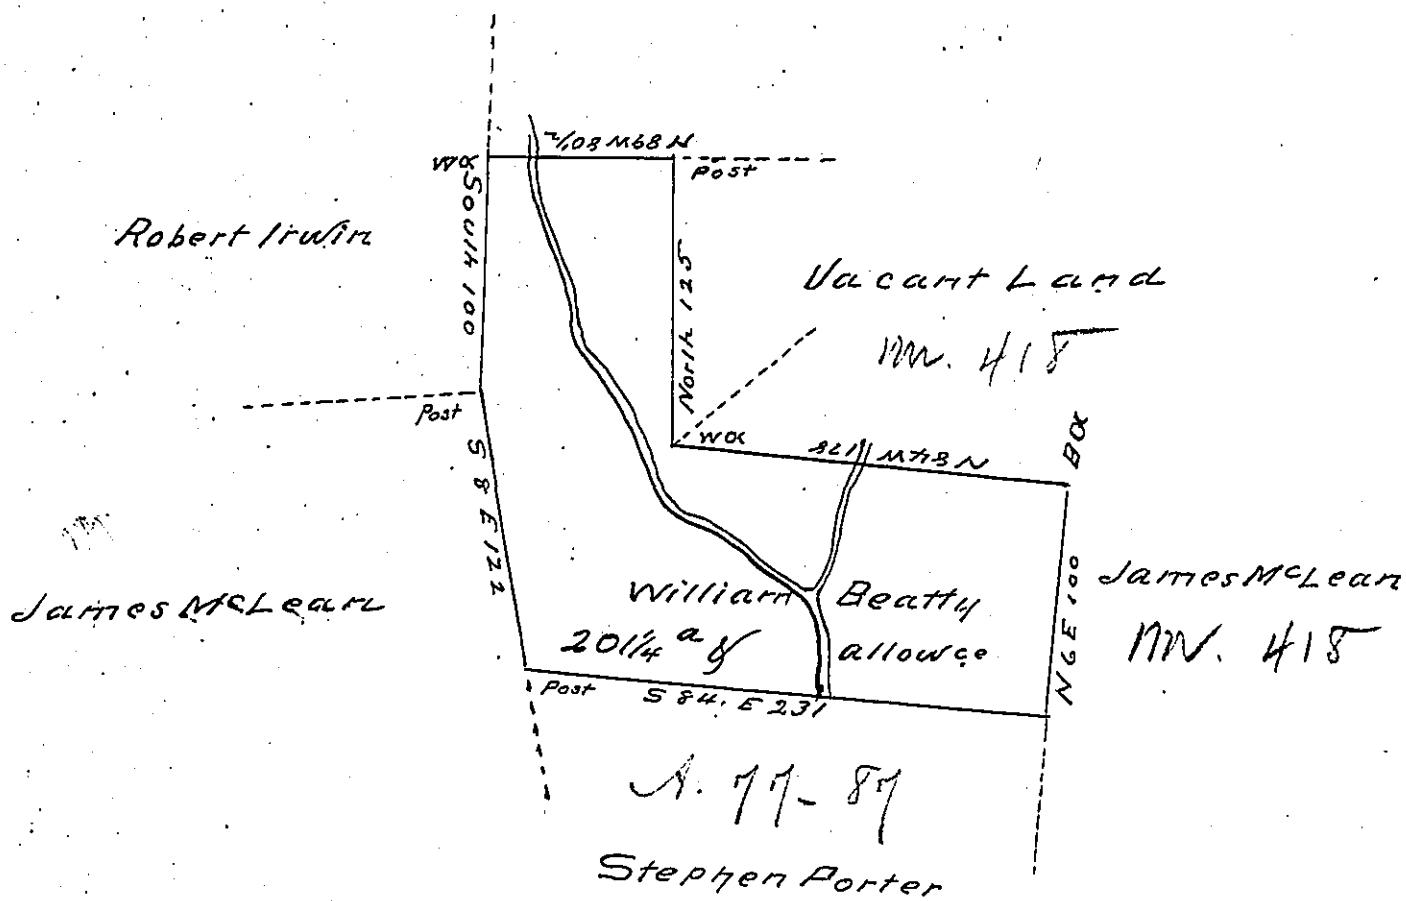

Survey'd to William Beatty on the 16th day of April
1786 the above described tract of Two hundred &
one ~~of~~ a quarter of an acre & allowance of six
per cent Situate on the waters of Stony run
adjoining Land of Stephen Porter on the South
James McLean & Robert Irwin Including an
Improvement in Armstrong Township Westmore
land County By warrant of the 1st day of July
1784

John Luxens Esq^r Genl

Joshua Elderd

IN TESTIMONY that the above is a copy of the original remaining on file in
the Department of Internal Affairs of Pennsylvania, made
conformably to an Act of Assembly approved the 16th day of
February, 1833, I have hereunto set my Hand and caused
the Seal of said Department to be affixed at Harrisburg,

this Second day of November 1903

Joe P. Brown
Secretary of Internal Affairs