


Ormsby Decd

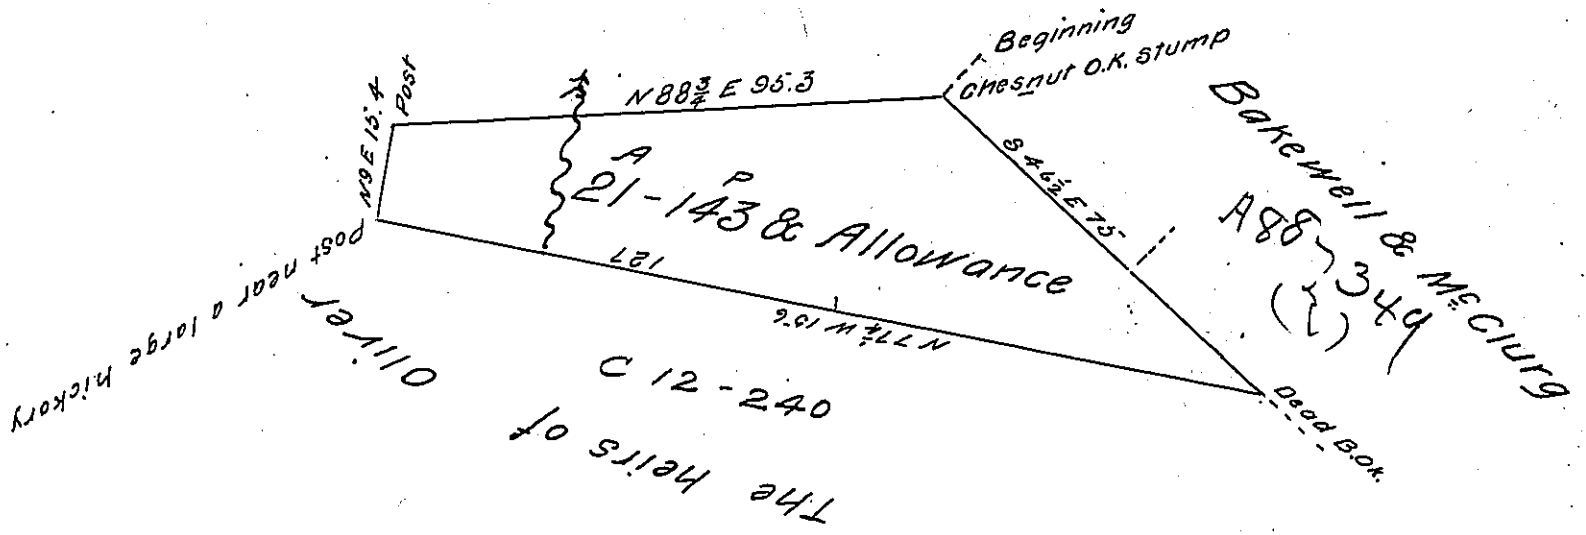

The above is a Draught of a Survey made January 19th 1837
 in pursuance of a Warrant granted to Charles S. Bradford
 for 22 Acres & 139 perches Dated January 11th 1837.
 Containing twenty one Acres and 143 perches & Allowance
 of six per cent. Situate in St Clair Township Allegheny
 County being unimproved at the time of Survey

Stephen Woods D.S.

John Taylor Esq }
 Surveyor General }

IN TESTIMONY that the above is a copy of the original remaining on file in
 the Department of Internal Affairs of Pennsylvania, made
 conformably to an Act of Assembly approved the 16th day of
 February, 1833, I have hereunto set my Hand and caused
 the Seal of said Department to be affixed at Harrisburg,
 this fifteenth day of February 1904.

James P. [Signature]
 Secretary of Internal Affairs.