


B-14-233
LAND WARRANTED TO ARTHUR McGOUGH

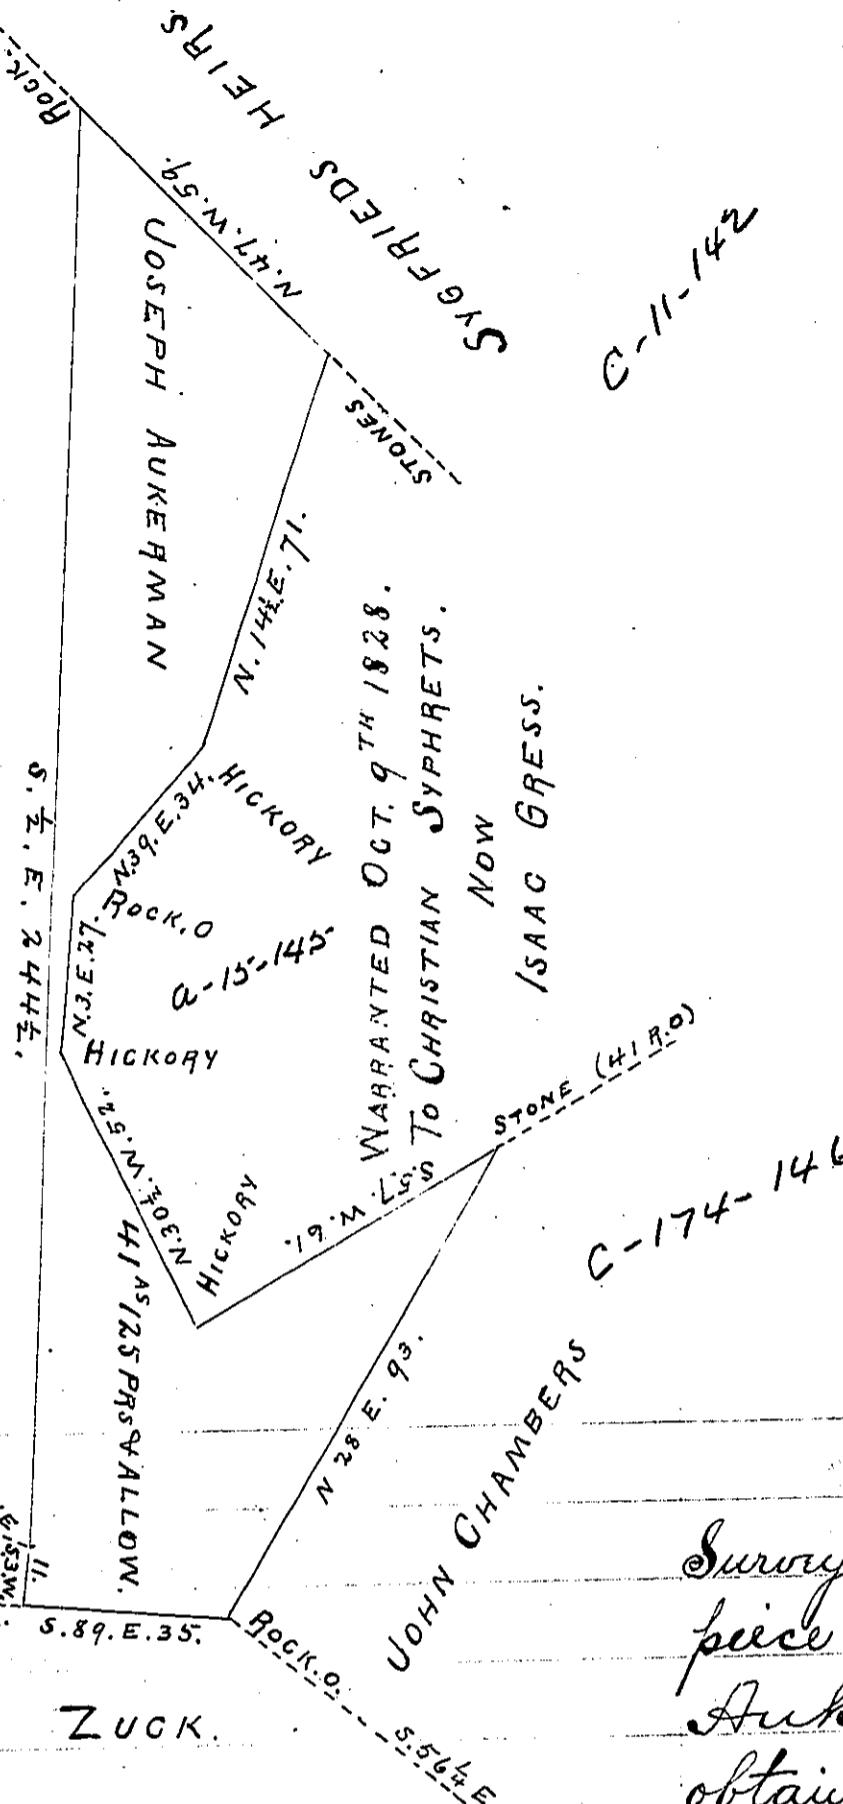

April 24th 1866.
above described
for Joseph JUSTUS ZUCK.
Who has since

obtained a War-
rant from the Land Office Dated Nov 17th 1866. In
pursuance of said Warrant & return the above Survey
into the Surveyor General's Office of Pa. Containing
Forty one acres & one hundred and twenty five
perches & all. Situate in Unity Tp Westmoreland Co. Pa

Returned Dec 21st 1866

To J. M. Campbell Esq } A. M. Altman, C. S.
Surveyor General of Penna }

IN TESTIMONY that the above is a copy of the original remaining on file in
the Department of Internal Affairs of Pennsylvania, made
conformably to an Act of Assembly approved the 16th day of
February, 1833, I have hereunto set my Hand and caused
the Seal of said Department to be affixed at Harrisburg,

this first day of September 1903

Ross P. Pinson
Secretary of Internal Affairs.