


D:36-157

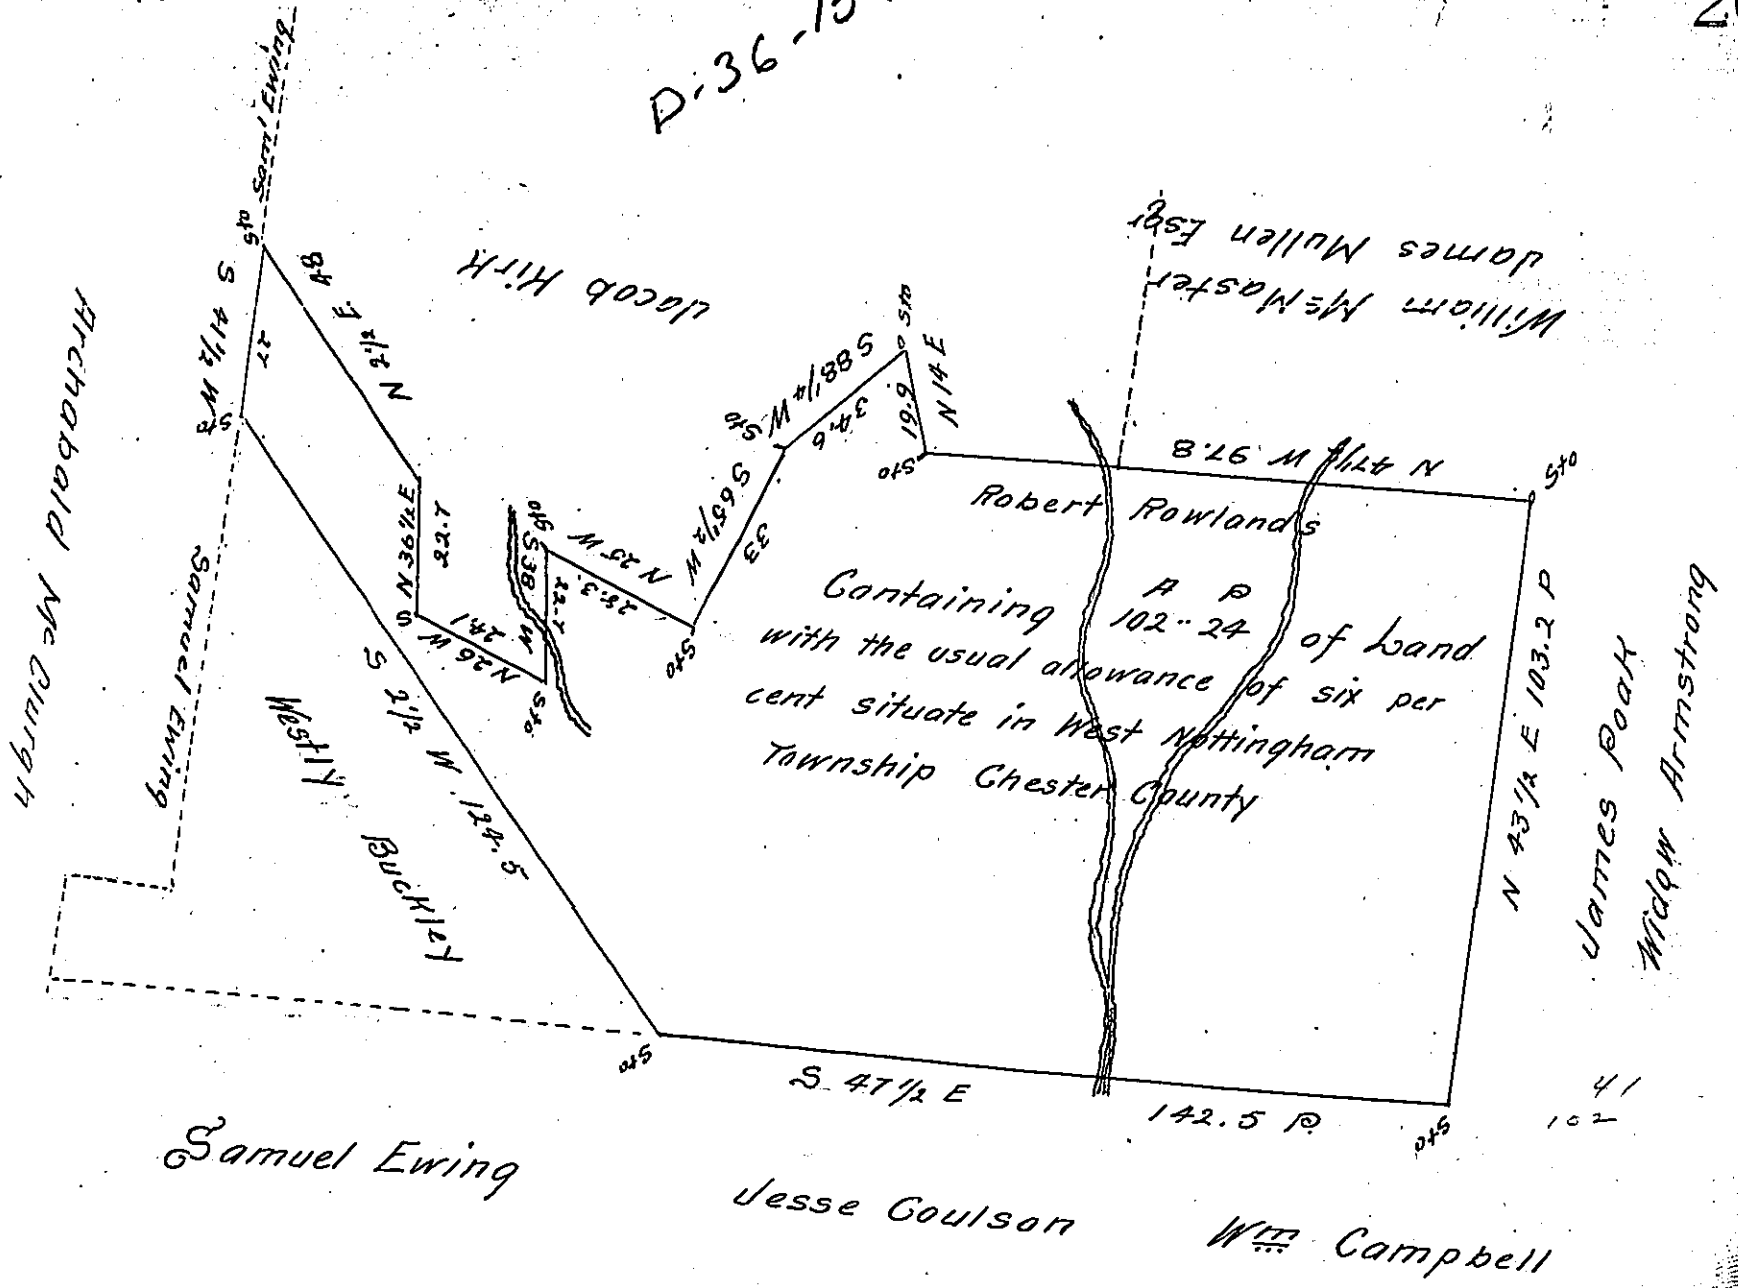

The above draught Represents a Tract of Land Situate in West Nottingham Township Chester County now the Property of Robert Rowland who has possessed it for 25 years last past and has been improved for upwards of 60 years. the above Tract of land containing now 102-24 of land being Part of a Tract of land Granted by virtue of a Warrant Baring date the 3rd day of October in the year 1737 to John Byers adjoining late Samuel Ewings & W^m Mc Masters lands Surveyed the 12th day of March A.D. 1842

Per William Fitzgerald D.S.

Jacob Sallade Esq^r
Surveyor General

IN TESTIMONY that the above is a copy of the original remaining on file in the Department of Internal Affairs of Pennsylvania, made conformably to an Act of Assembly approved the 16th day of February, 1833, I have hereunto set my Hand and caused the Seal of said Department to be affixed at Harrisburg, this twenty-fifth day of January 1904

James P. Brown
Secretary of Internal Affairs.