


A.C. & d. H. Blair
now
Peter Herland

A.C. & d. H. Blair

Isabella
Stevens
Survey

James McCracken
now
James W. Orr

David Wallace
now
James W. Orr

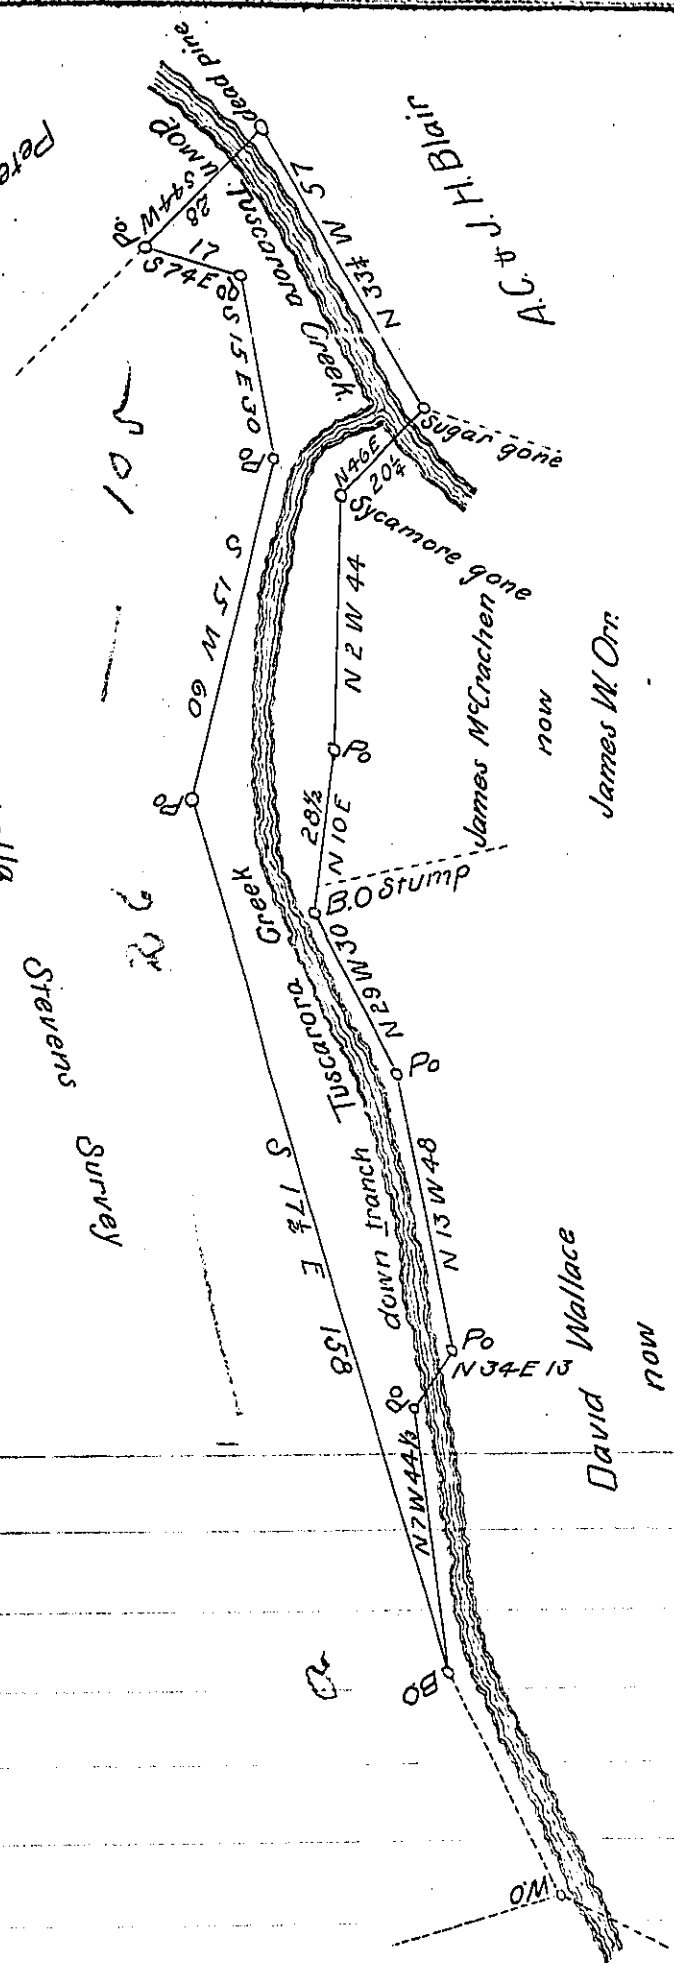

Draft of a tract of land Containing twenty Seven acres. 146 perch and the usual allowance of six per cent for roads &c Situated in Tell Township Huntingdon County Surveyed the 17th June A.D. 1871 in pursuance of a warrant granted to Alexander C. Blair for 27^{os} dated the 16th march A.D. 1847. Interest to commence the 1st April A. D. 1800.

To J. M. Campbell Esq.
Surveyor General.

James E. Glasgow C.S.
Huntingdon, Co.

IN TESTIMONY that the above is a copy of the original remaining on file in the Department of Internal Affairs of Pennsylvania, made conformably to an Act of Assembly approved the 16th day of February, 1833, I have hereunto set my Hand and caused the Seal of said Department to be affixed at Harrisburg, this eleventh day of January 1904

Isaac P. Benson
Secretary of Internal Affairs.