


F-421
Henry Saylor
Now

George Kuhns 1st November 1792.

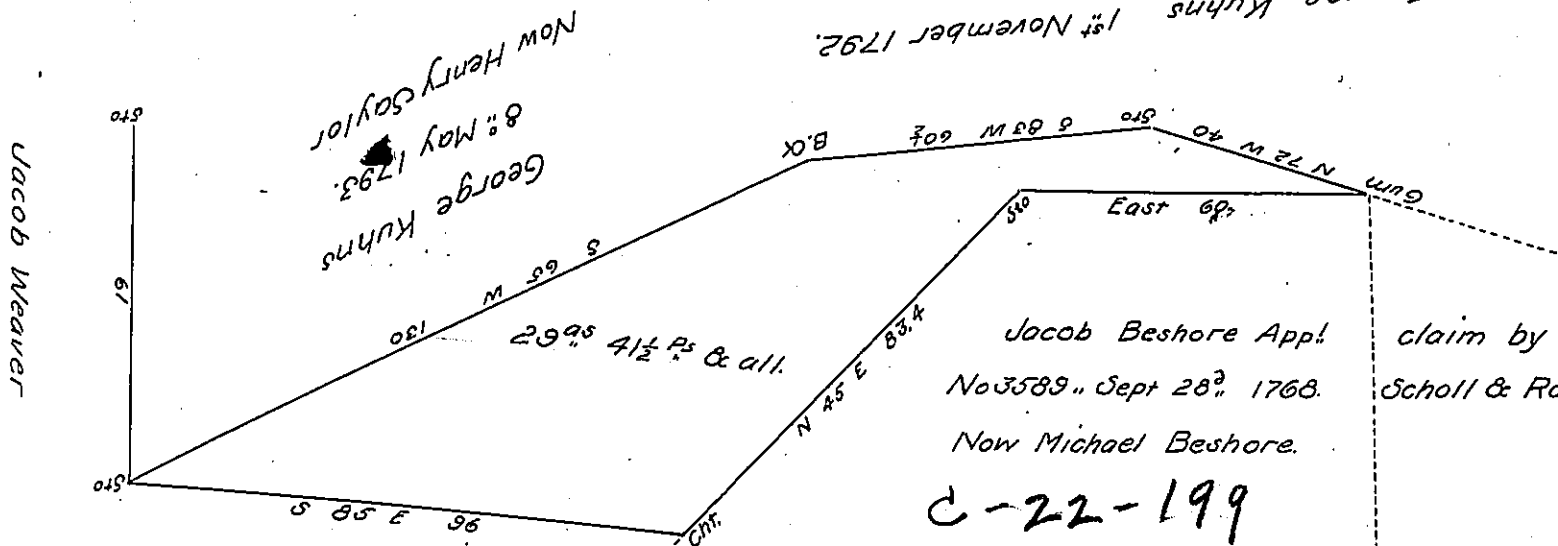

Simon Lengle 3rd Apr 1794
Now George N Eckert Dec

F-395

Draft of a Tract of Land Containing Twenty Nine Acres and forty One and a half perches, and the allowance of six per cent for Roads &c. Situate in Pine Grove Township in the County of Schuylkill. Surveyed on the 10th day of October A. D. 1872 for Henry Saylor. In pursuance of a Warrant granted unto Jere. G. Bast dated the 22nd April A. D. 1872

Daniel L. Boyer

County Surveyor.

To Robert B. Beath Esq

Surveyor General of

Pennsylvania

The above Tract of Land is unimproved.

D. L. B. C.S.

IN TESTIMONY that the above is a copy of the original remaining on file in the Department of Internal Affairs of Pennsylvania, made conformably to an Act of Assembly approved the 16th day of February, 1833, I have hereunto set my Hand and caused the Seal of said Department to be affixed at Harrisburg, this twenty-third day of February 1904.

James P. [Signature]
Secretary of Internal Affairs.