


A. Thompson.

C 175-290

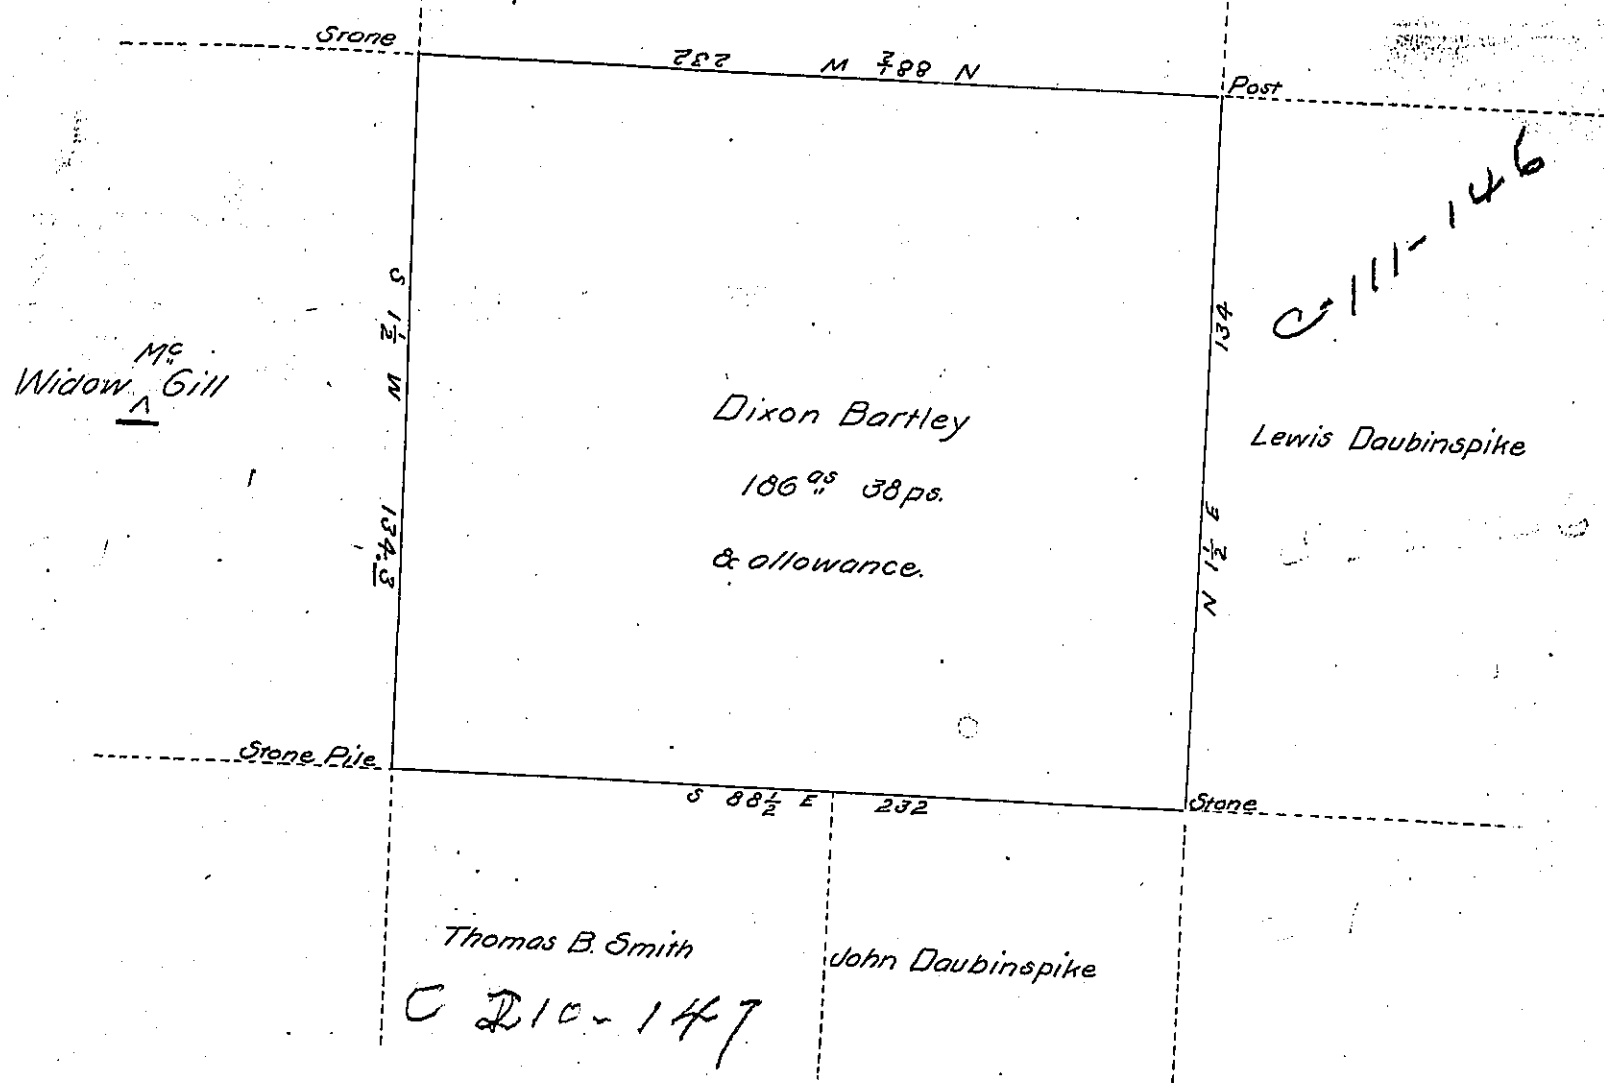

Draft of a tract of land situated in Parker Tp., Butler Co. Pa. Surveyed  
 in pursuance of a warrant granted to Dixon Bartley dated 24<sup>th</sup> July 1863.  
 And in pursuance of the within appointment I Surveyed the same 22<sup>d</sup> Nov. 1872  
 containing 186<sup>9/16</sup> 38 ps. & allowance.

W. D. McCandless.

Hon. Robert B. Beath  
Surveyor General.

IN TESTIMONY that the above is a copy of the original remaining on file in  
 the Department of Internal Affairs of Pennsylvania, made  
 conformably to an Act of Assembly approved the 16th day of  
 February, 1833, I have hereunto set my Hand and caused  
 the Seal of said Department to be affixed at Harrisburg,  
 this twenty-third day of February 1904.

*James D. Brown*  
 Secretary of Internal Affairs.