


Sharpsburgh Borough.

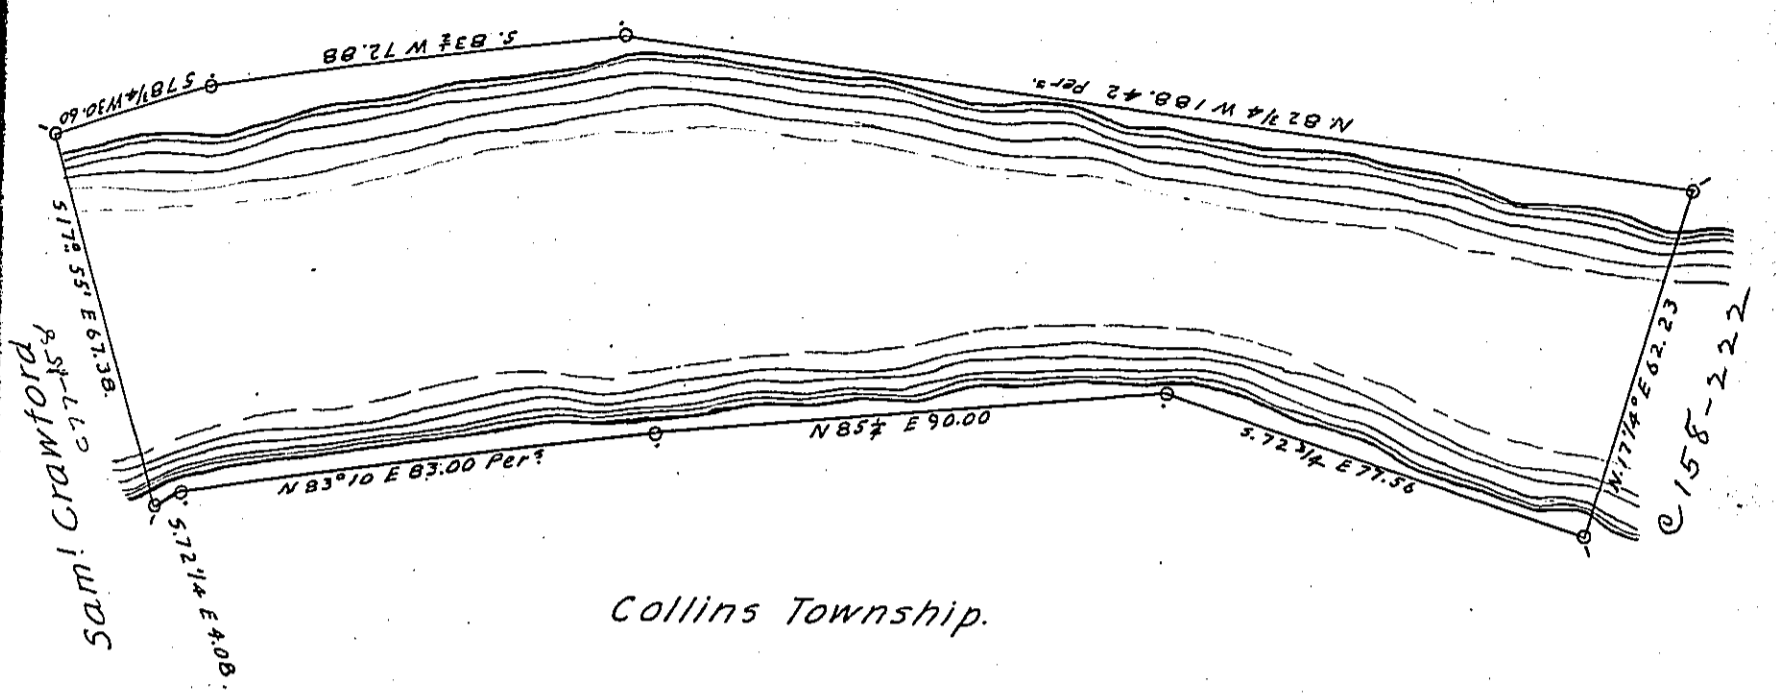

Collins Township.

*Draught of one hundred acres of the Bed of the Allegheny River, surveyed upon a Warrant granted to Samuel Beitler, (who assigned to Charles W. Fyster.) dated the 28th day of August, 1858; situate between Collins Township and Sharpsburgh Borough, in Allegheny County, Pennsylvania. Executed as of the 8th day of September, 1858.*

To John Rowe, Esq  
Surveyor General  
Harrisburg  
Penn<sup>a</sup>

E. H. Heastings  
For Isaac Morley, C. S.

A R P  
Area = 102 " 2 " 25  
Offsets = 2 " 2 " 25  
1.00 Acres strict

I approve of the above  
Isaac Morley.  
C. S.

IN TESTIMONY that the above is a copy of the original remaining on file in the Department of Internal Affairs of Pennsylvania, made conformably to an Act of Assembly approved the 16th day of February, 1833, I have hereunto set my Hand and caused the Seal of said Department to be affixed at Harrisburg, this *eighth* day of *February* 1904.

*James P. Brown*  
Secretary of Internal Affairs.