


This line had been in dispute but the parties have agreed that as the courses and distances here marked shall be the line and none other

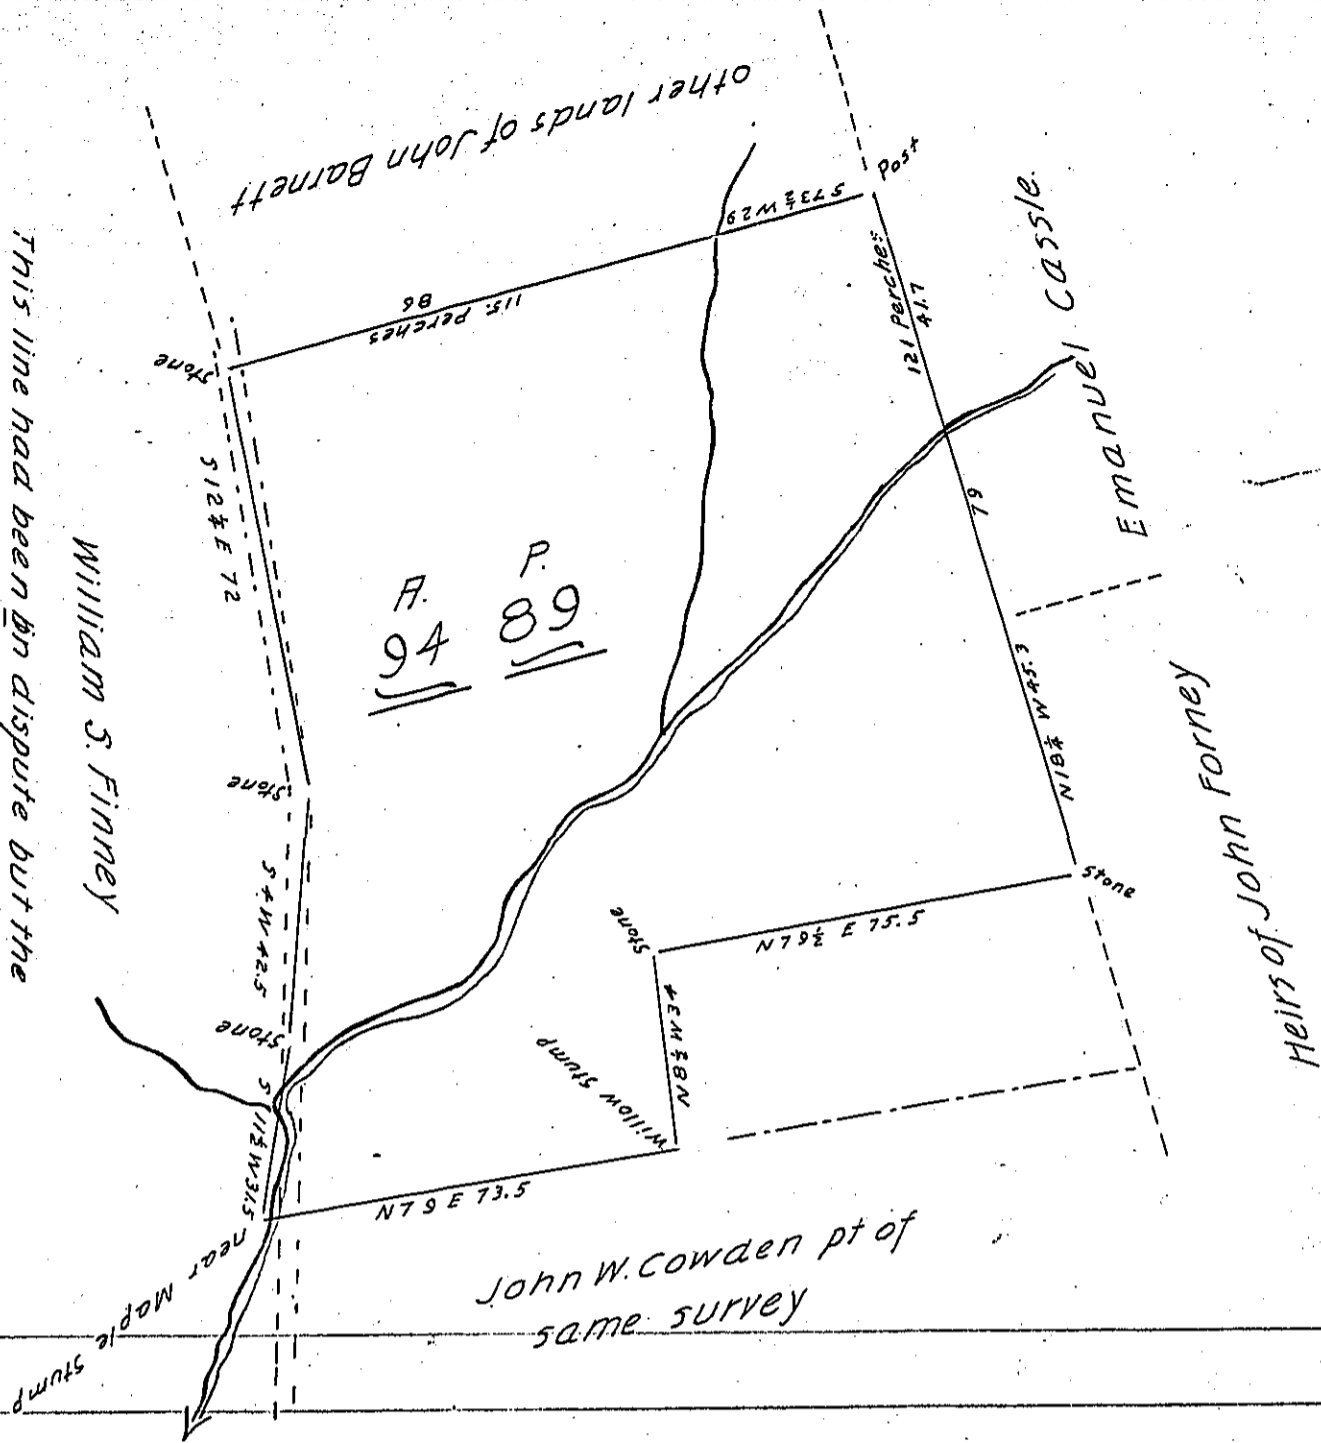

Draft of a tract of land Situate in West Hanover township Dauphin County Containing Ninety four acres and eighty nine perches and allowance of Six per cent. It being part of the same tract which was granted to John Brandon by virtue of a Warrant dated December the 23<sup>rd</sup> A. D. 1737. Surveyed for John Barnett August the 15<sup>th</sup> A. D. 1863

Per Thomas Strohm C. S.

IN TESTIMONY that the above is a copy of the original remaining on file in the Department of Internal Affairs of Pennsylvania, made conformably to an Act of Assembly approved the 16th day of February, 1833, I have hereunto set my Hand and caused the Seal of said Department to be affixed at Harrisburg, this seventh day of March 1904.

*James P. Brown*  
Secretary of Internal Affairs.