


William Mooney formerly Robert Johnston

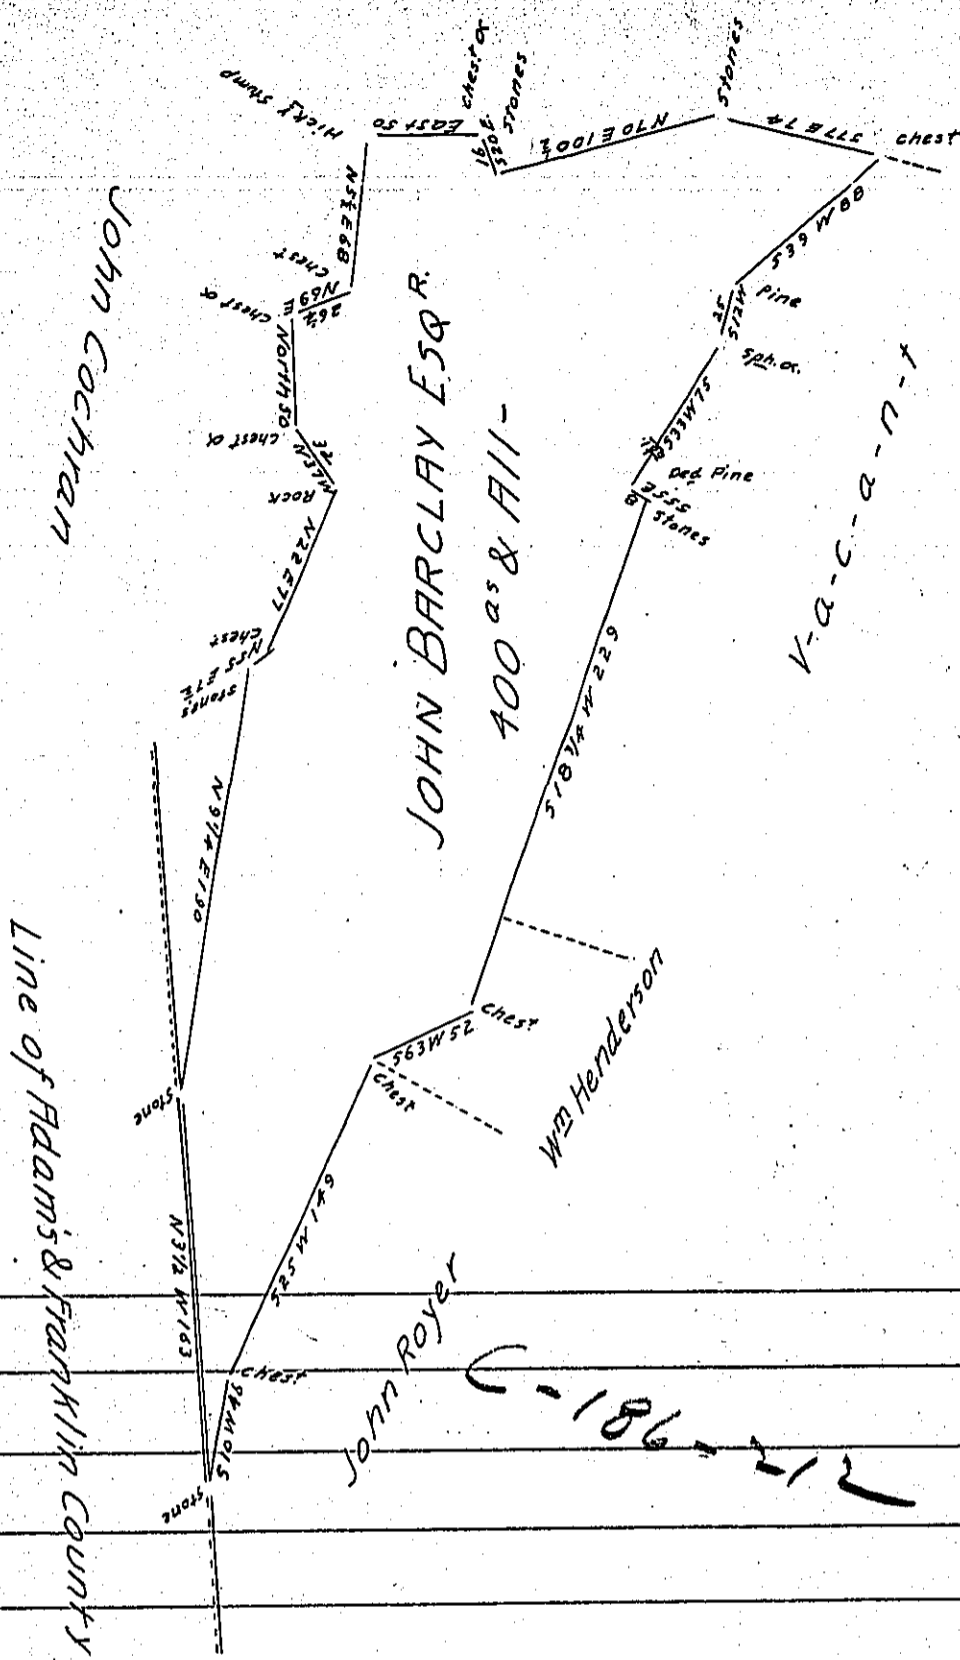

A Draught of a Tract of Land situated in Washington Township Franklin County Containing Four hundred acres and the Usual Allowance of Six p- Cent for Roads &c. ^{Surveyed} June 2nd 1809 in persuance of a Warrant granted to John Barclay Esq^r Dated September 6th 1792

Thomas Poe D.S.

To Andrew Porter Esq^r

Surveyor General of Penna

IN TESTIMONY that the above is a copy of the original remaining on file in the Department of Internal Affairs of Pennsylvania, made conformably to an Act of Assembly approved the 16th day of February, 1833, I have hereunto set my Hand and caused the Seal of said Department to be affixed at Harrisburg, this twenty-sixth day of March 1904.

George B. Brown
Secretary of Internal Affairs.