


Thomas Smith

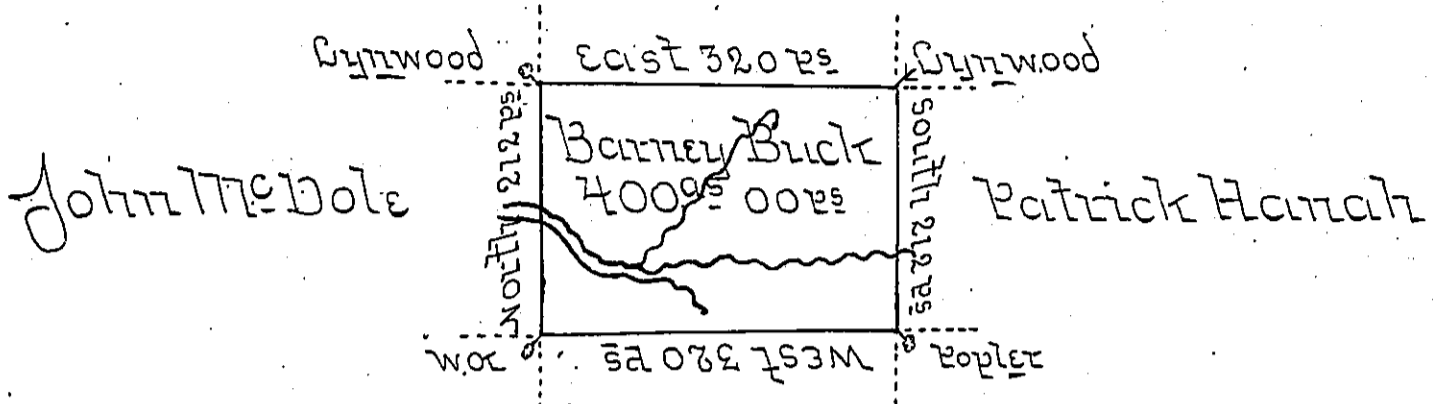

Hugh Hall

An persuance of a warrant for 400 acres dated the 18<sup>th</sup> day of April 1792 granted to Barney Buck was surveyed on the 11<sup>th</sup> day of July 1820 the above described tract of land containing 400 acres and allowance of six per cent for Roads &c situated in Followfield Township Crawford County & at the time of making the same, William Hannah was residing on the same and had a house fit for the habitation of Man & upwards of twenty acres of land cleared fenced & in Cultivation

James Herrington D.P.S.

To Jacob Spangler Esquire  
 Surveyor General Land Office Pa }

*IN TESTIMONY* that the above is a copy of the original remaining on file in the Department of Internal Affairs of Pennsylvania, made conformably to an Act of Assembly approved the 16th day of February, 1833, I have hereunto set my Hand and caused the Seal of said Department to be affixed at Harrisburg, this — second — day of — February — 1904.

*Geo. P. Brown*  
 Secretary of Internal Affairs.