


Alex. McDowell

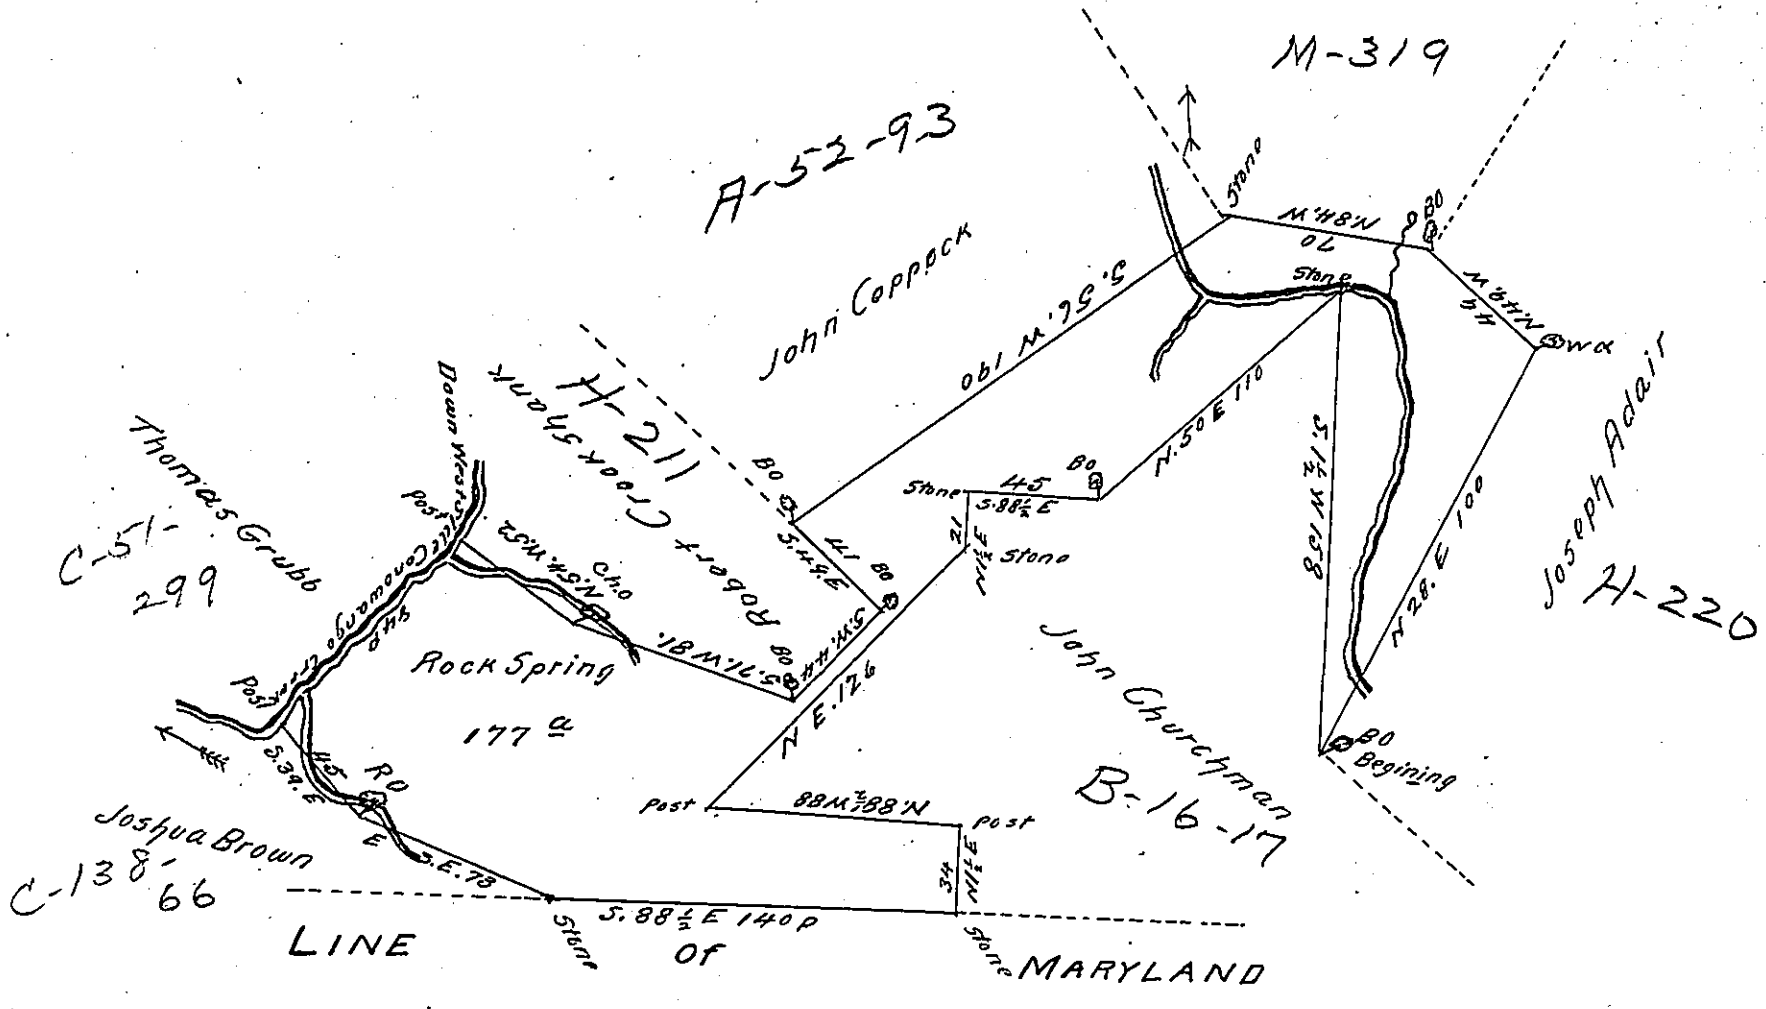

By order on the application of Joseph West No 1477 dated the 7th day of May 1766. Surveyed the 8th & 9th days of March 1768 the above described Tract of Land Situate in Little Britain Township in the County of Lancaster Called "Rock Spring" Containing 177^a & allowance of Six p Cent for Roads & highways. Certified
 p dno. Churchman

To John Lukens Esqr.
 Surveyor General

IN TESTIMONY that the above is a copy of the original remaining on file in the Department of Internal Affairs of Pennsylvania, made conformably to an Act of Assembly approved the 16th day of February, 1833, I have hereunto set my Hand and caused the Seal of said Department to be affixed at Harrisburg, this twenty eighth day of March 1904

James B. Pinner
 Secretary of Internal Affairs.