


See page 262

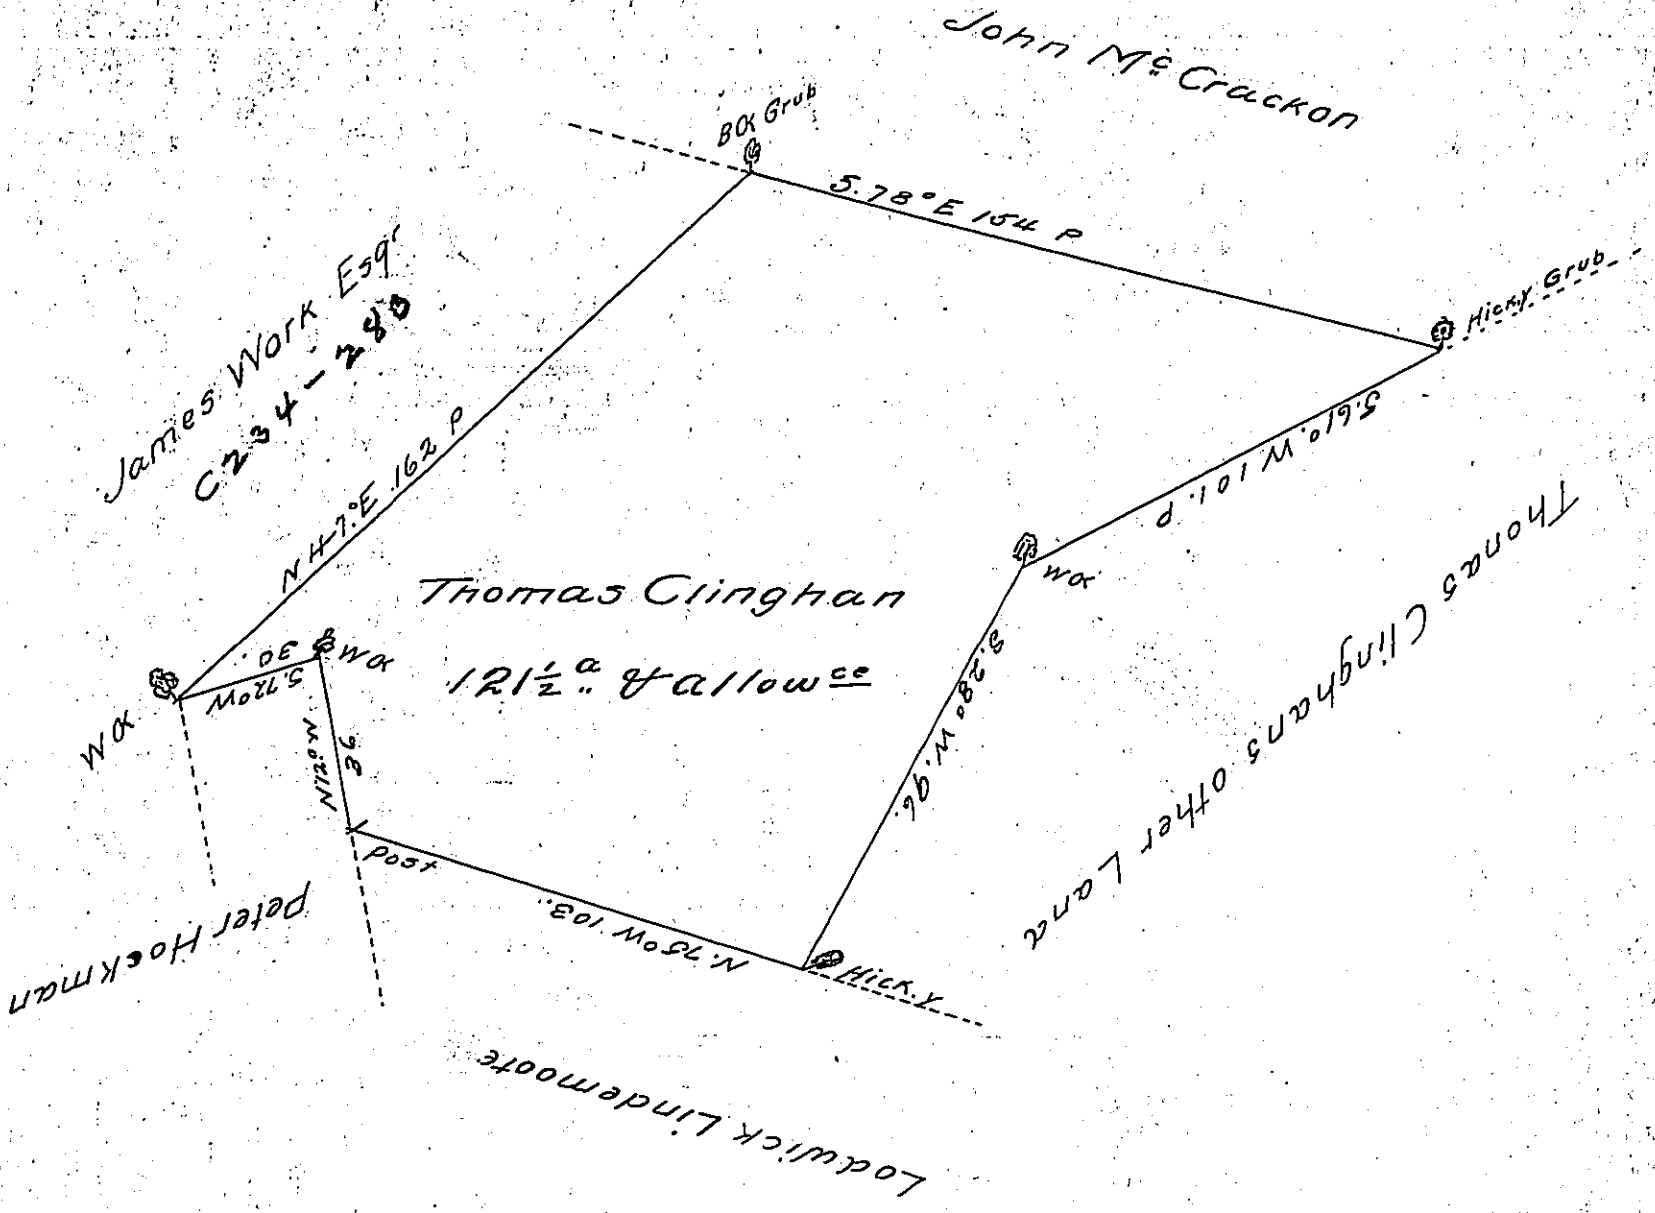

Resurveyed for Thomas Clinghan on the 4<sup>th</sup> day of March 1765  
 the above described tract of One Hundred twenty one acres &  
 a half & allowance of Six p Ct. Situate in Donegal Township  
 Lancaster County By Warrant granted Barbara Work 7<sup>th</sup> day  
 of March 1750

p. Bartrem Galbraith D.S.

To John Lukens Esqr  
 Surveyor General  
 W- No 388

IN TESTIMONY that the above is a copy of the original remaining on file in  
 the Department of Internal Affairs of Pennsylvania, made  
 conformably to an Act of Assembly approved the 16th day of  
 February, 1833, I have hereunto set my Hand and caused  
 the Seal of said Department to be affixed at Harrisburg,  
 this twenty seventh day of April 1904

*George P. Benson*  
 Secretary of Internal Affairs