


C 15-141 (?)

32^N

H-41-387
140

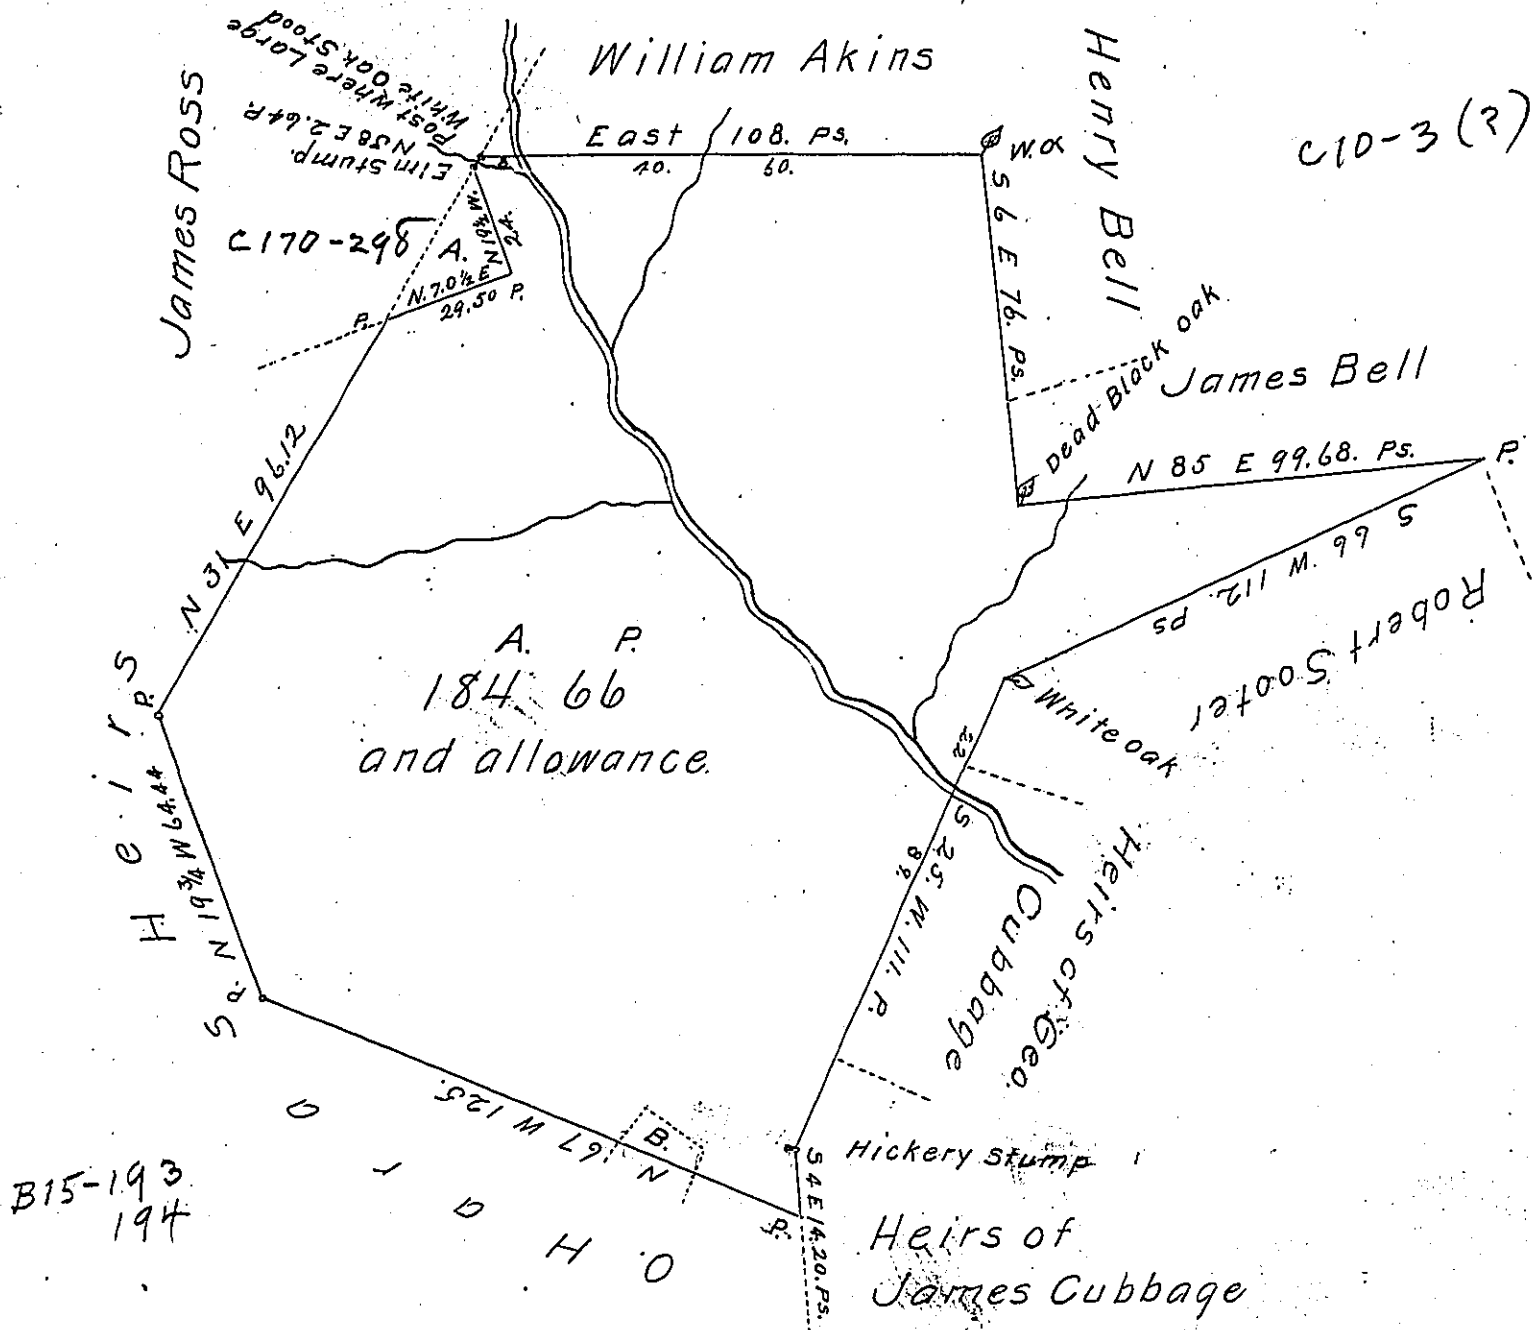

Note. This Survey is situated On the Waters of
Campbells Run in Robinson Township Allegheny
County Pa.
Jas A. Gibson D.S.

B15-193
194

Original of a Survey Made in pursuance of an Order Received from the
Surveyor General's office, dated Nov. 18th 1839. To correct a Survey made for
John Benney by David Steel, for Presley Nevill D.C. dated the 14th day of September
1803, on a Warrant, granted to John Benney for 200 Acres dated January 18th 1793
and Returned by Stephen Woods D.C. the 15th day of March 1839 for John
Richardson Widdow, of Thomas Richardson, deceas^d
In Making the above Survey I have been governed in running the lines
adjoining O. Hara's Heirs, by old marks said to be the line spoken of
in a decision of The Board of Property in the case of Thomas Rich-
ardson against Robert Campbell or O. Hara dated the 16th day of
September 1819.

Note, the part marked A. contains 2 A. 35. P. and is claimed in Jas. Ross's Survey
and the part marked B. contains 110. P. and is a part of a field in the possession of O. Hara's heirs.
Jacob Gallade Esq. }
Surveyor General } James A. Gibson D.S.
Decr 4th 1839.

IN TESTIMONY that the above is a copy of the original remaining on file in
the Department of Internal Affairs of Pennsylvania, made
conformably to an Act of Assembly approved the 16th day of
February, 1833, I have hereunto set my Hand and caused
the Seal of said Department to be affixed at Harrisburg,
this fifteenth day of February 1904.

James A. Gibson
Secretary of Internal Affairs.

