


Peter Baldy in right of Aaron Levey

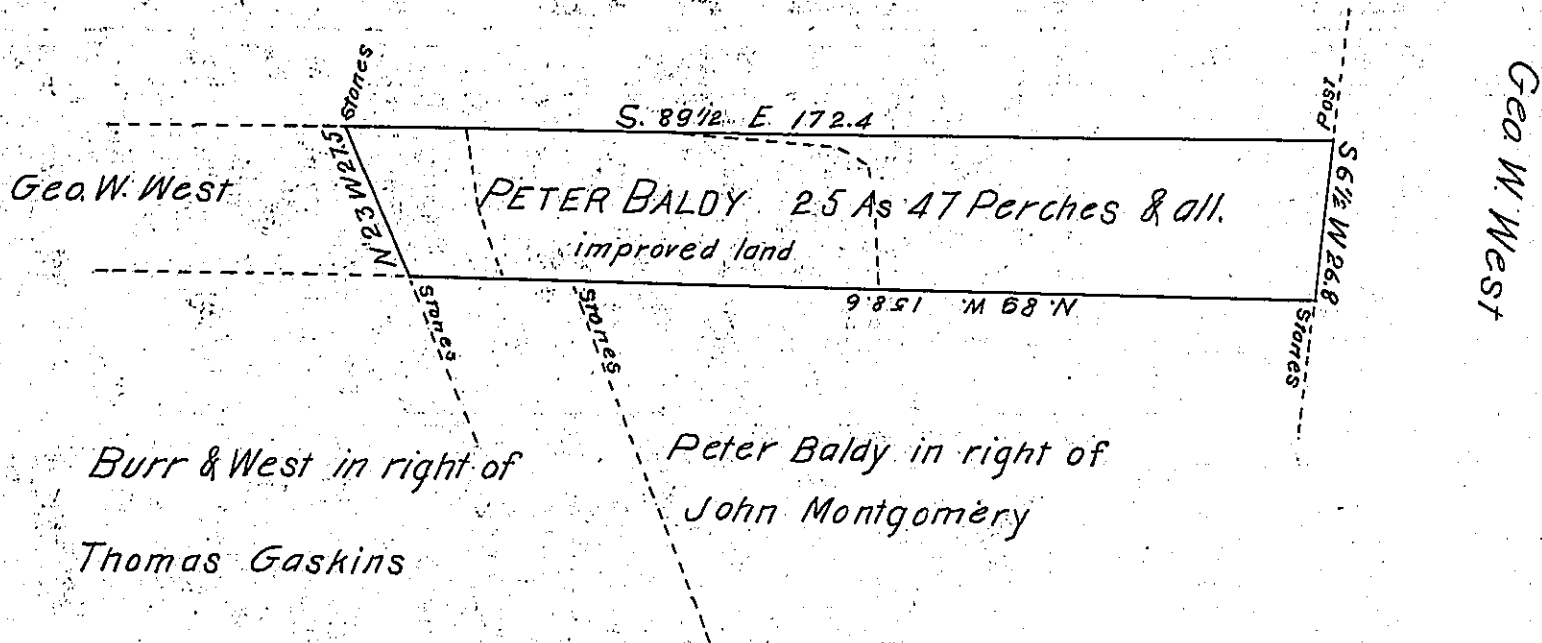

Draft of a tract of Land Situate in Mahoning Township Montour County

Pa. Surveyed June first A.D. 1867 for Peter Baldy by virtue of his Warrant dated April 30th 1867. Containing Twenty five Acres & forty Seven perches and the usual allowance of Six per cent for Roads & C.

Geo. W. West C.S.

To J. M. Campbell Esq }
Surveyor General }
of Pennsylvania }

IN TESTIMONY that the above is a copy of the original remaining on file in the Department of Internal Affairs of Pennsylvania, made conformably to an Act of Assembly approved the 16th day of February, 1833, I have hereunto set my Hand and caused the Seal of said Department to be affixed at Harrisburg, this fourth day of January 1904

Isaac D. Brown
Secretary of Internal Affairs.