


Supposed Va-c-a-n-t

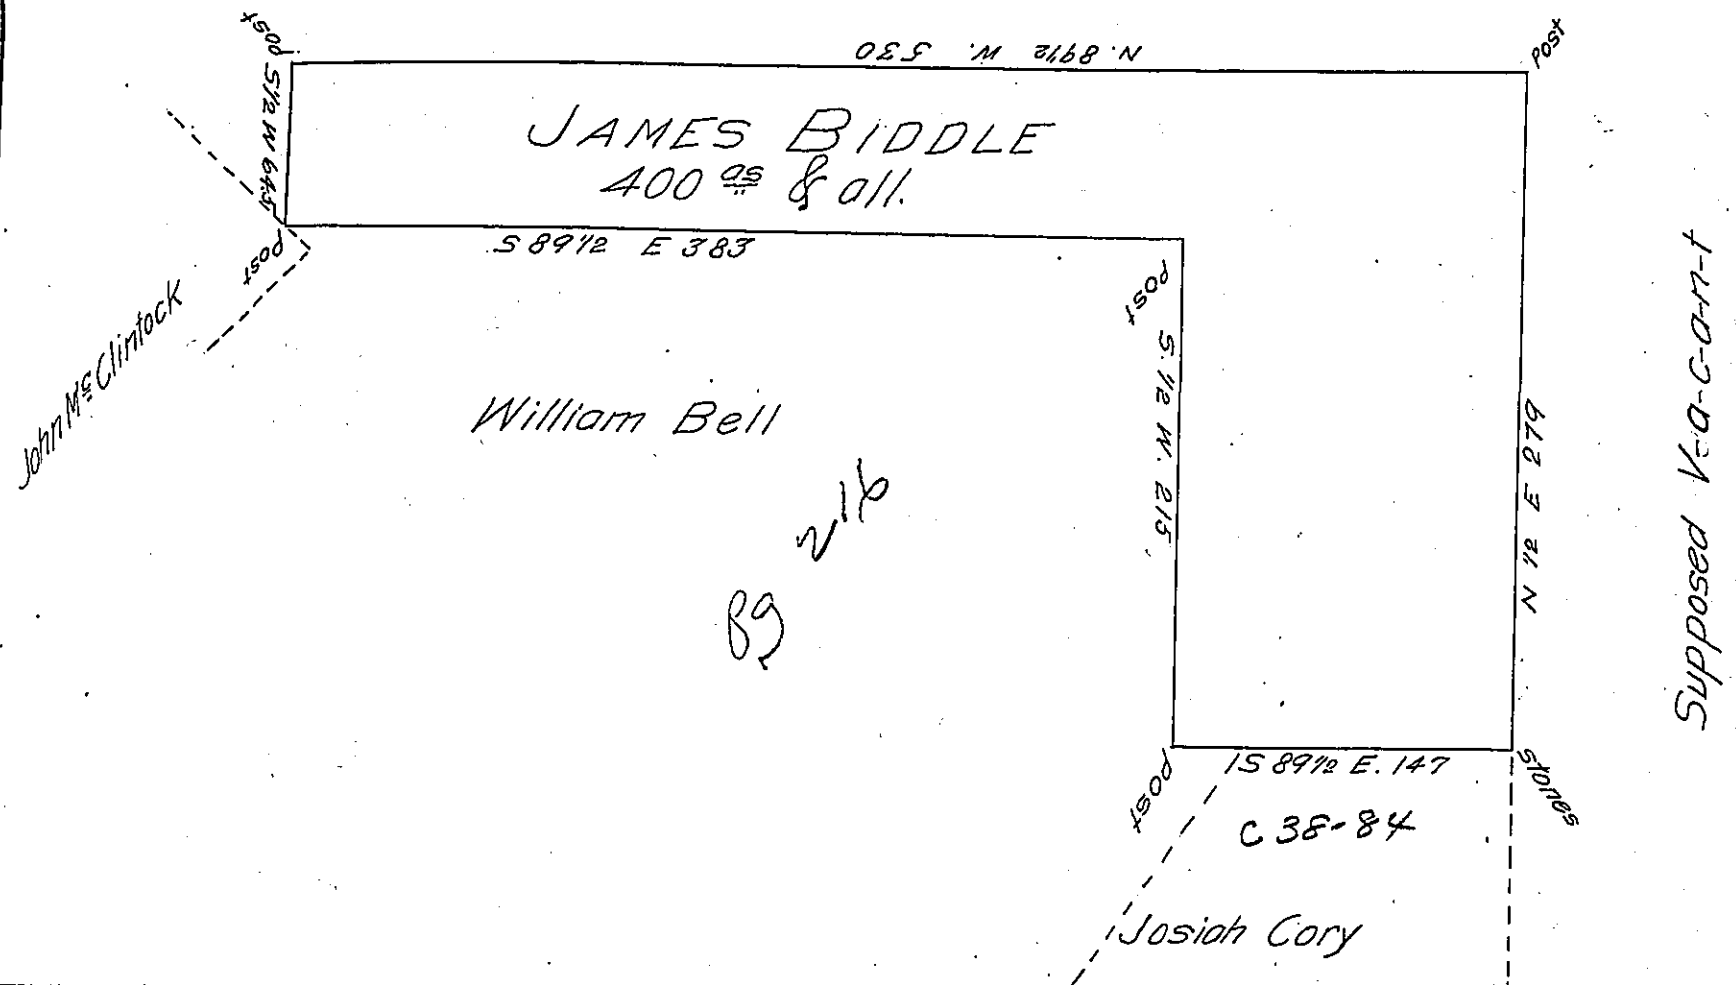

Situate in Addison <sup>& Elklick</sup> Townships Somerset County (formerly in Turkeyfoot Town-  
 ship Bedford County.) Surveyed the 31<sup>st</sup> day of June A.D. 1856. In pur-  
 suance of a warrant dated the 16<sup>th</sup> day of May A.D. 1794. granted to  
 the said James Biddle for 400 acs. Containing four hundred acres &  
 allowance.

P<sup>c</sup> Martin Meyer Dep. Sur.

To J. Porter Brawley Esq. }  
 Surveyor General.

IN TESTIMONY that the above is a copy of the original remaining on file in  
 the Department of Internal Affairs of Pennsylvania, made  
 conformably to an Act of Assembly approved the 16th day of  
 February, 1833, I have hereunto set my Hand and caused  
 the Seal of said Department to be affixed at Harrisburg,  
 this ninth day of May 1904

*James R. Brown*  
 Secretary of Internal Affairs.