


Thomas Montgomerys Paten'd Land

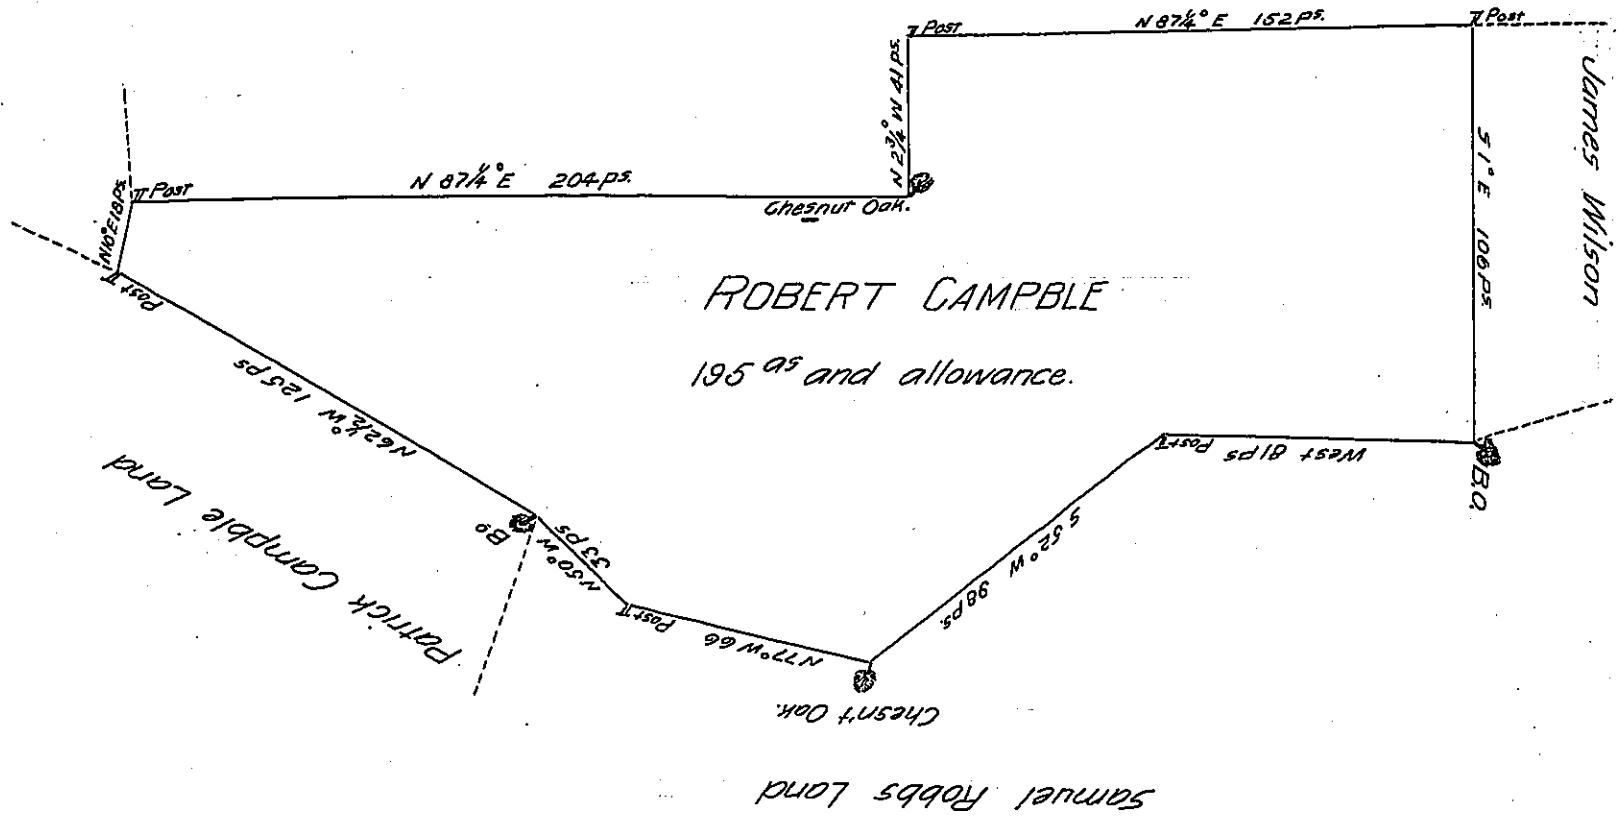

A Draught of a Tract of Land situate in Peters Township in the County of Cumberland Containing One hundred a ninty five acres and the usual allowance of Six p Cent for Roads &c. Survey'd for Robert Campble the 22nd Day of Octob^r 1767 in Pursuance of the Honourable the Proprietaries Warrant bearing date the 4th Day of September 1767

John Armstrong

D. S.

To John Lukens Esquire

Surveyor General

IN TESTIMONY that the above is a copy of the original remaining on file in the Department of Internal Affairs of Pennsylvania, made conformably to an Act of Assembly approved the 16th day of February, 1833, I have hereunto set my Hand and caused the Seal of said Department to be affixed at Harrisburg, this fourth day of May 1904

Isaac D. Brown
Secretary of Internal Affairs.