


Set out Elizabeth Twp 47

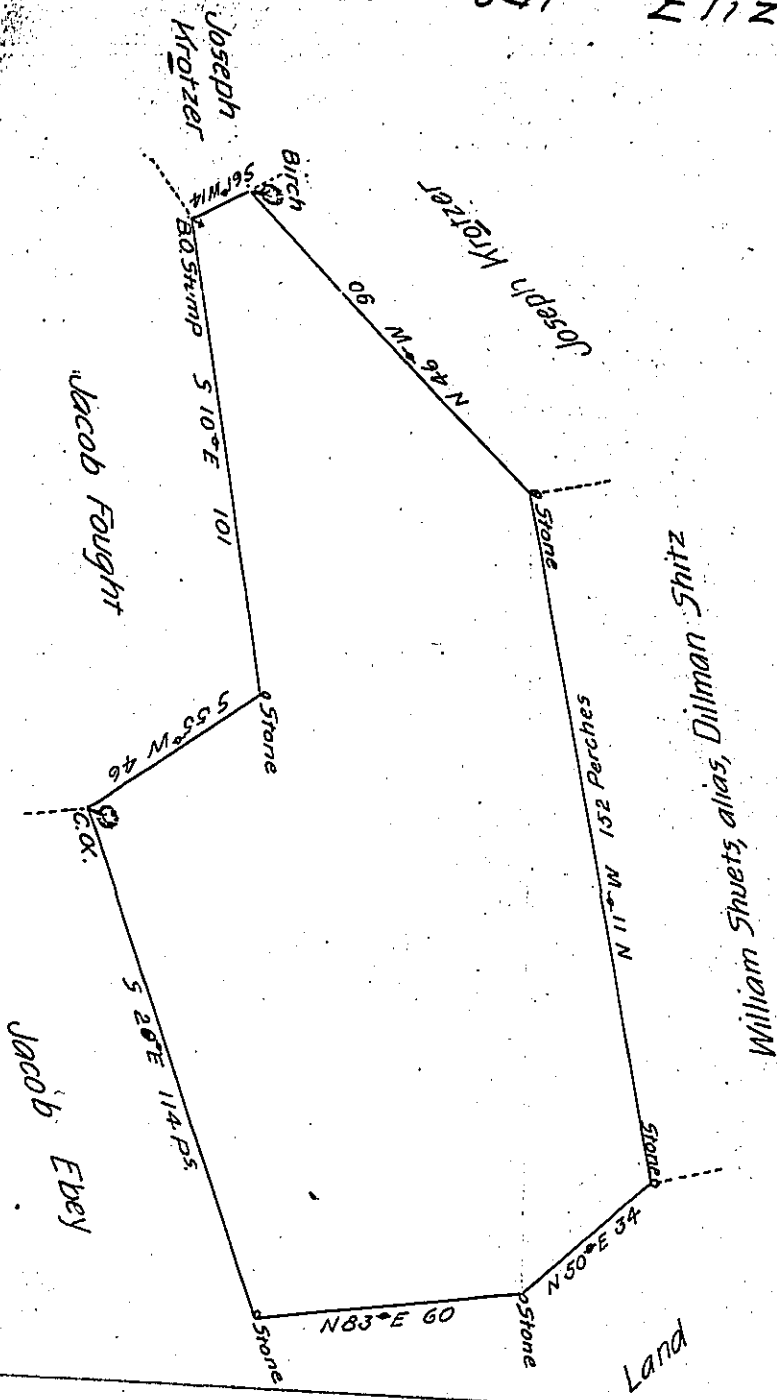

Vacant

By Virtue of a Warrant dated the 10th Day of April 1758 Surveyed the 6th day of September 1782 unto Henry W. Steigle & John Barr the above described Tract of Land situate in Elizabeth Township in the County of Lancaster, containing One hundred and six acres & one hundred and thirty three perches and allowance of Six p Cent

W^m Scull

To John Lukens Esquire }
Surveyor General }

IN TESTIMONY that the above is a copy of the original remaining on file in the Department of Internal Affairs of Pennsylvania, made conformably to an Act of Assembly approved the 16th day of February, 1833, I have hereunto set my Hand and caused the Seal of said Department to be affixed at Harrisburg this seventh day of April 1904



James P. Brown
Secretary of Internal Affairs