

Var. 39

Pa. 156

Saml P. Caskey


Samuel P. Caskey
Cont. 60 Ac. 1 Ps.
Strict

J.T. Cooper

Part of Tract
L. Cooper
Pa. 122

56 ac & 65 Pers
& Allowance.

Now part
of the
Tract
to
C.R. G. R.
No 65
beginning
at
the
top
of
the
road

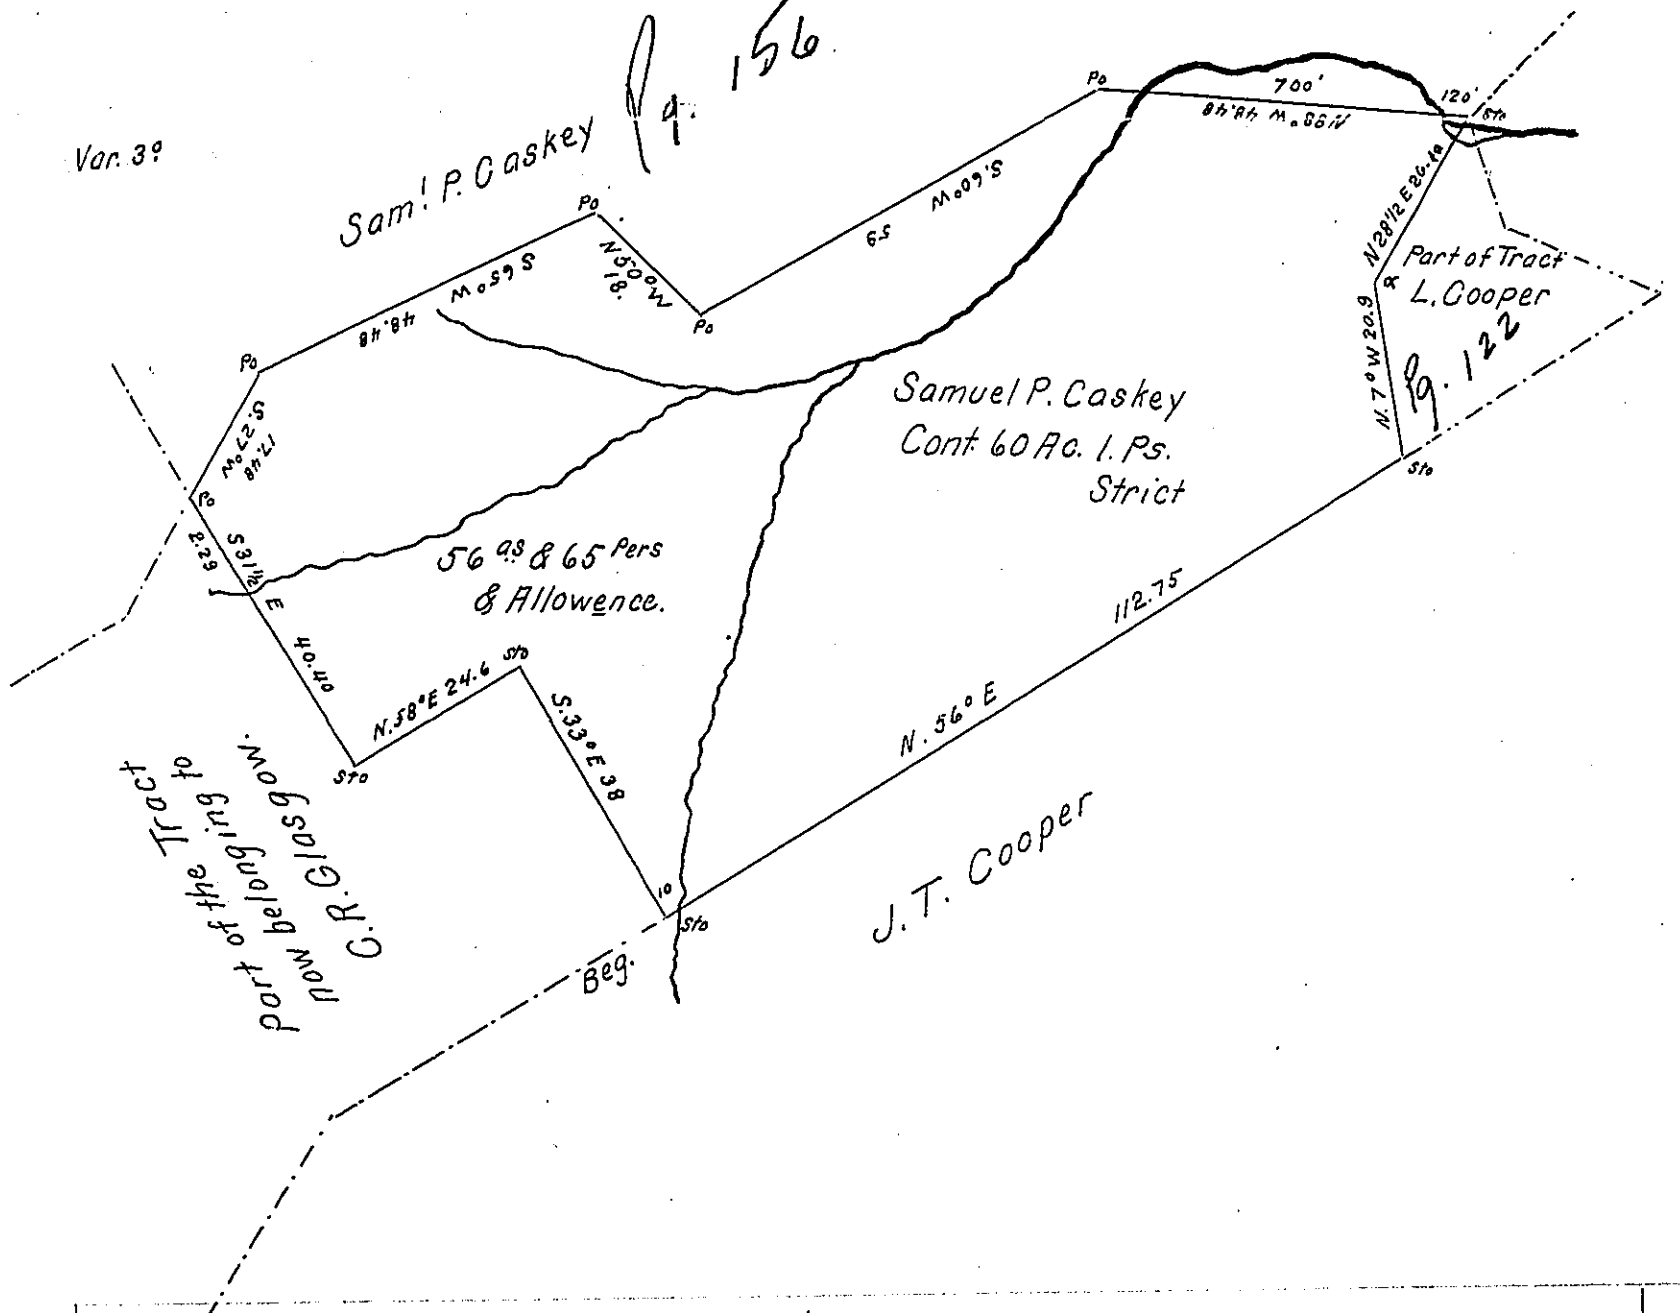

Draft of a Tract of Land. Situated in Peachbottom Township, York County Pa.
 Containing 56 Acres and 65 perches and Allowances. Surveyed to Saml P. Caskey
 Apr. 27th 1875. it being part of a larger tract of 95 Acres. Surveyed to Walter
 Robinson in pursuance of an ^{application} ~~Warrant~~ No. 2697. dated the 5th day of February
 1767.

W^m L. Keech
 County Surveyor.

IN TESTIMONY that the above is a copy of the original remaining on file in
 the Department of Internal Affairs of Pennsylvania, made
 conformably to an Act of Assembly approved the 16th day of
 February, 1833, I have hereunto set my Hand and caused
 the Seal of said Department to be affixed at Harrisburg,
 this twenty sixth day of May 1904

Luca R. Brown
 Secretary of Internal Affairs.