


Richard Purssall now Peter H. Yarnal

former John Purssall now Samuel Crouse.

Samuel Tucker now Effinger Happersett.

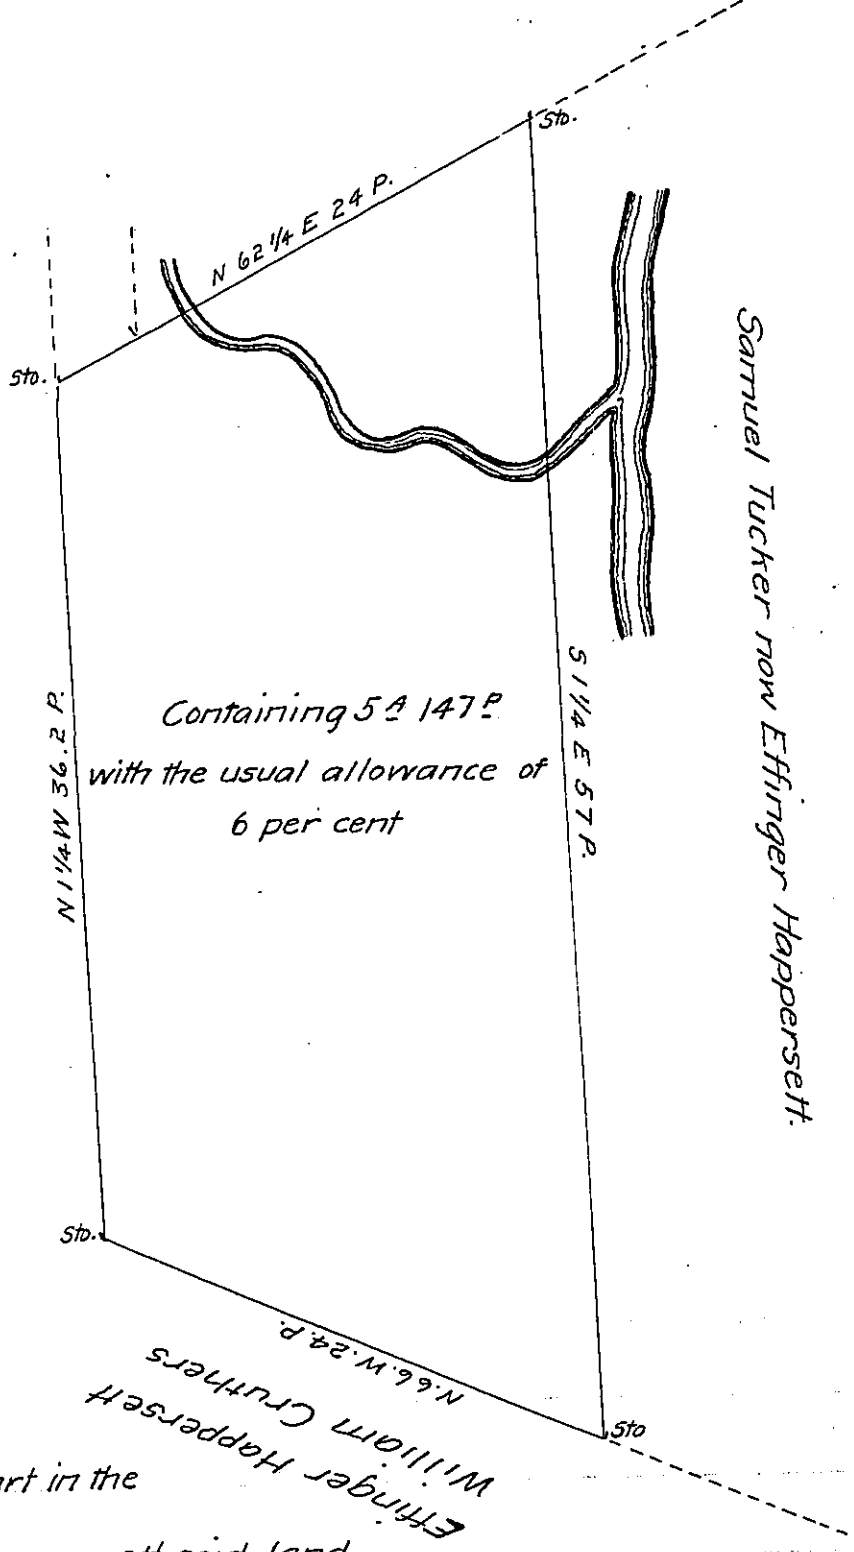

The above survey containing 5 A 147 P. of land with the usual allowance represents a piece of vacant land adjoining as above stated and has been improved for upwards of twenty one years last past, and at present in possession of Samuel Crouse, one part thereof and part in the possession & occupancy of Effinger Happersett said land being situate lying and being in the Township of West Nantmeal Chester County Surveyed in pursuance of a warrant granted to Samuel Crouse of Honeybrook Township in the County aforesaid baring date the twenty third day of March 1844. Surveyed May 21<sup>st</sup> A.D. 1844.

By  
William Fitzgerald D. S.

To Jacob Sallade Esq. }  
Surveyor General.

IN TESTIMONY that the above is a copy of the original remaining on file in the Department of Internal Affairs of Pennsylvania, made conformably to an Act of Assembly approved the 16th day of February, 1833, I have hereunto set my Hand and caused the Seal of said Department to be affixed at Harrisburg, this twenty first day of June 1904

*George P. Brown*  
Secretary of Internal Affairs.