


Courses & Distances
up Juniata from Hico⁹⁴

- N. 46. W. 43
 - N. 31. W. 43
 - N. 40. W. 108
 - N. 72. W. 38
 - N. 63. W. 150
 - N. 47. W. 74
 - N. 40. W. 38
 - N. 25. W. 40
 - N. 7. W. 34
 - N. 7. E. 16
 - N. 22. E. 38
 - N. 8. E. 52
 - N. 16. E. 22
- 696

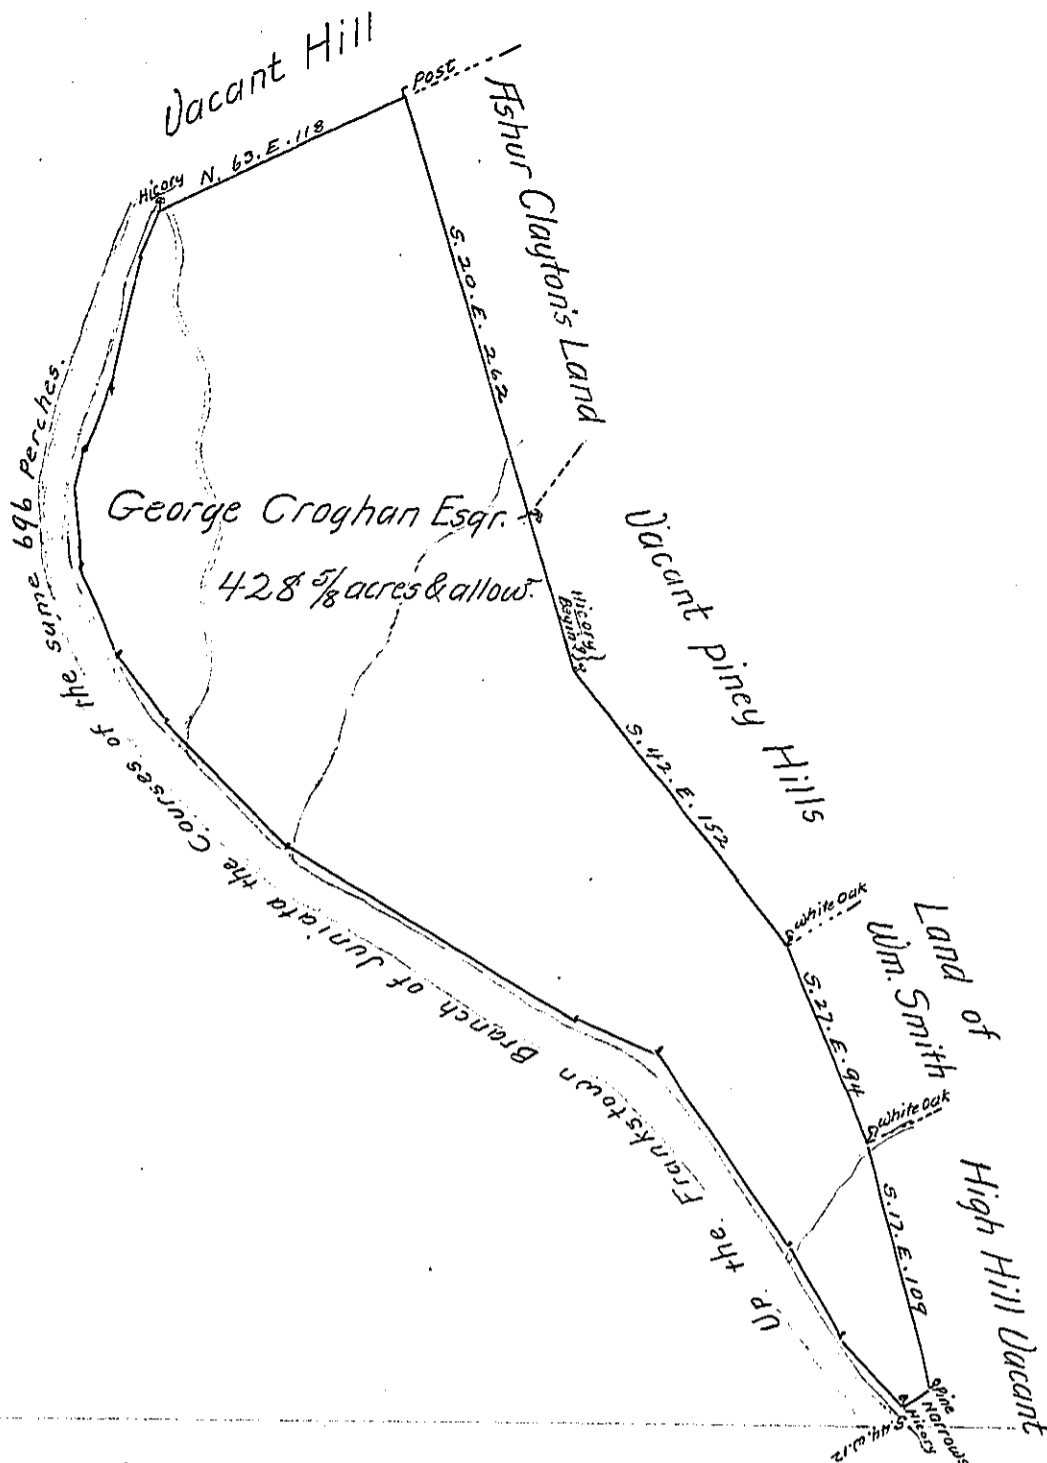

The Draught of a Tract of Land called the Standing Stone in the County of Cumberland containing Four Hundred Twenty Eight acres and One Hundred & Sixty Perches with the usual allowance of Six acres p. Cent. for Roads &c. Surveyd the 6th Day of September A.D. 1766 For George Croghan Esqr. In Pursuance of Warrt. from the Honble the Proprietaries Bearing Date at Philada the 10th. Day of December Anno Dom. 1764.

p

To John Lukens Esqr. Surdr. Genl. } Wm. Maclay Dept^y Surdr.
of the Province of Pennsylvania }

On the above Tract is an old Improvement made By one Crawford (of whom Geo. Croghan Purchased) in the year 1753. or 1754.

W. M.

IN TESTIMONY that the above is a copy of the original remaining on file in the Department of Internal Affairs of Pennsylvania, made conformably to an Act of Assembly approved the 16th day of February, 1833, I have hereunto set my Hand and caused the Seal of said Department to be affixed at Harrisburg, this twentieth day of February 1904

Isaac B. Brown
Secretary of Internal Affairs.