


Heirs of Hugh Hall Decd

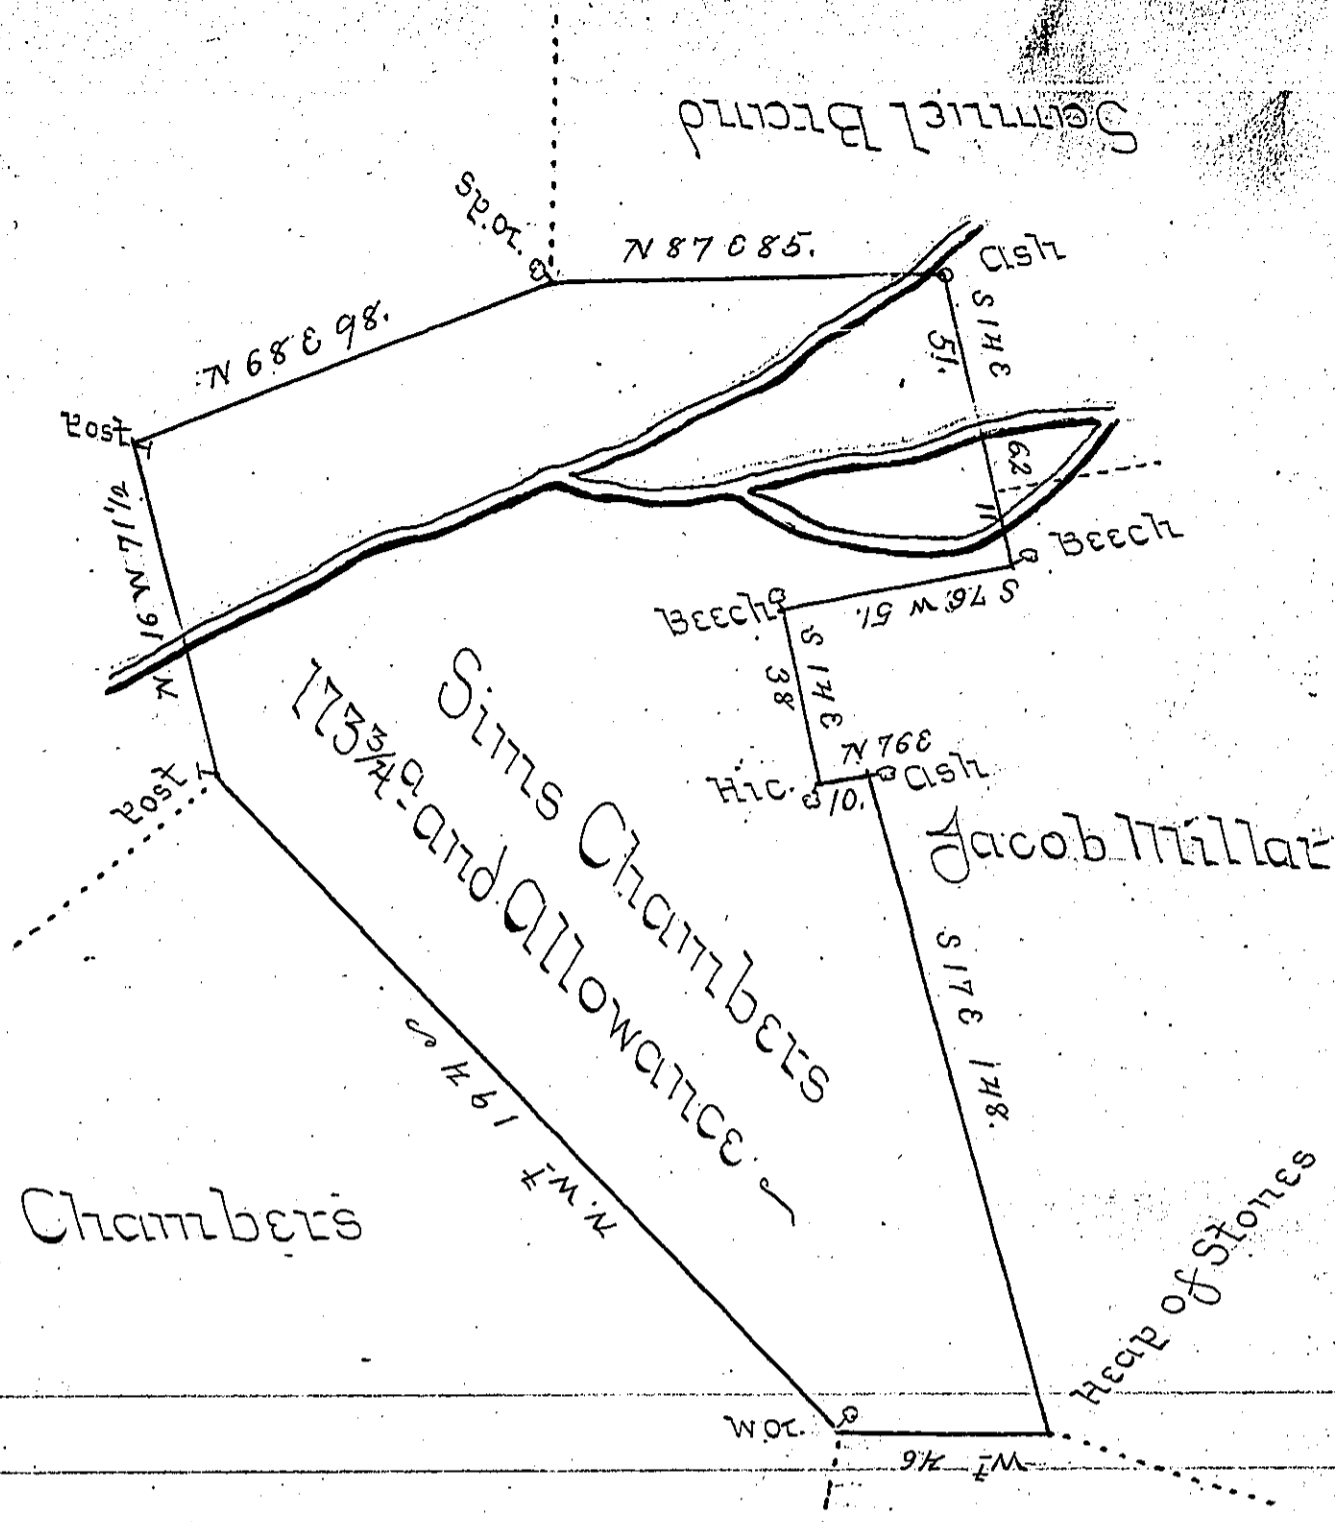

Divided the above described tract of one Hundred Seventy three Acres & three Quarters for Sims Chambers, being a Part of a larger Tract of Three Hundred Ninety Six Acres & Allowance situate in Mount Joy & London Berry Townships Lancaster County Surveyd & Returned into the Surveyor Generalls Office for David Chambers his Father -

17th May 1774 - B Bartholm Galbraith D.S.

IN TESTIMONY that the above is a copy of the original remaining on file in the Department of Internal Affairs of Pennsylvania, made conformably to an Act of Assembly approved the 16th day of February, 1833, I have hereunto set my Hand and caused the Seal of said Department to be affixed at Harrisburg, this third day of May 1904.

Isaac R. Perry
Secretary of Internal Affairs.