


Page - 81

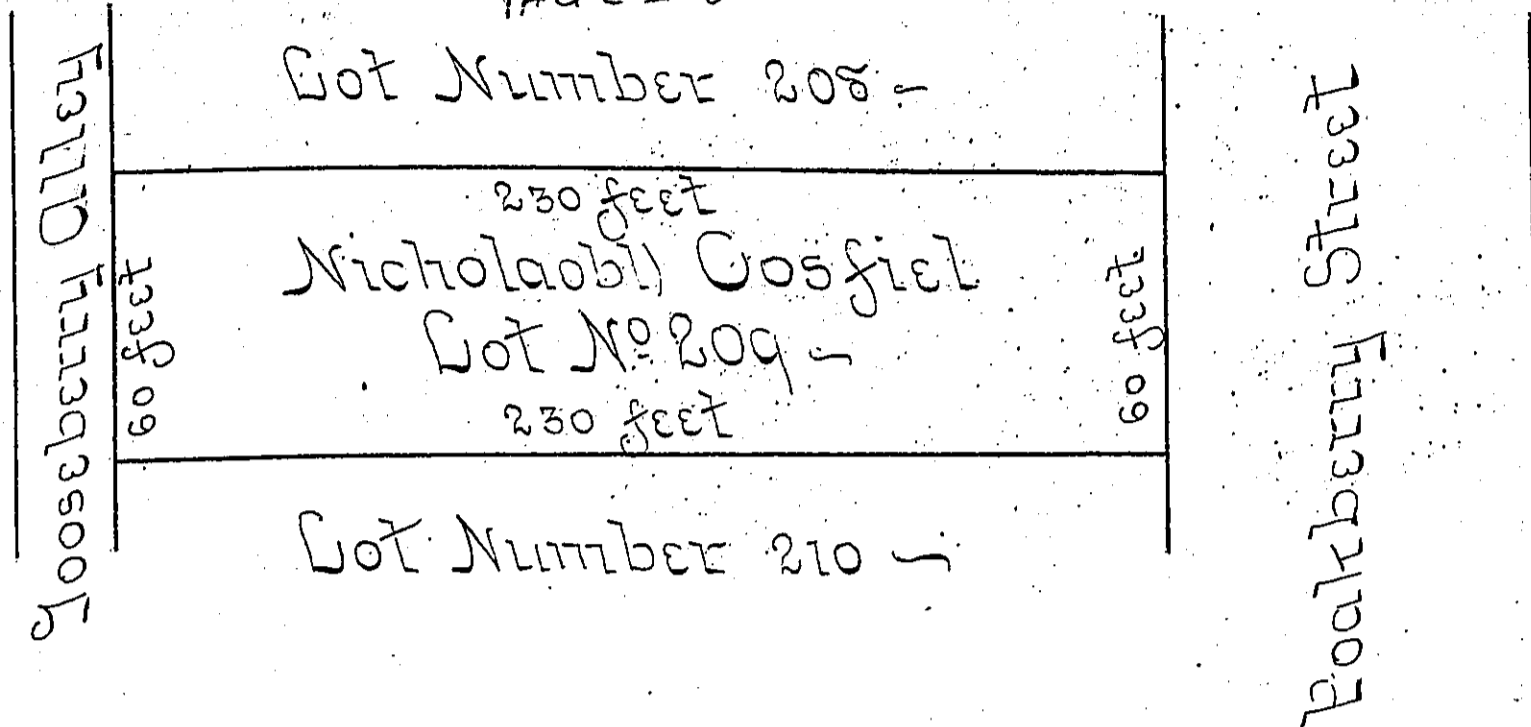

In Pursuance of an Order from the Commissioneobl) of Property dated the 16th day of June 1772 a Survey was made on the 3^d day of July 1772 for Nicholas Cosfiel on a Certain Lot of Ground Situate in the Town of Sumbury in the County of Northumb. marked in a General Plan of said Town Number Two hundred and Nine Containing in Breadth East and West on Poakberry Street Sixty feet & in Length North and South Two hundred and Thirty feet Bounded Southward by Poakberry Street aforesaid Eastward by Lot Number Two hund^d and Eight Northward by Gooseberry Alley and Westward by Lot Number Two hundred and Ten & Returned into the Secretary's Office the 9th day of January 1775 for Nicholas Cosfiel by Warrant dated the 4th day of the same Month -

IN TESTIMONY that the above is a copy of the original remaining on file in the Department of Internal Affairs of Pennsylvania, made conformably to an Act of Assembly approved the 16th day of February, 1833, I have hereunto set my Hand and caused the Seal of said Department to be affixed at Harrisburg, this third day of May 1904.

Francis P. Brown
Secretary of Internal Affairs.