


C-36

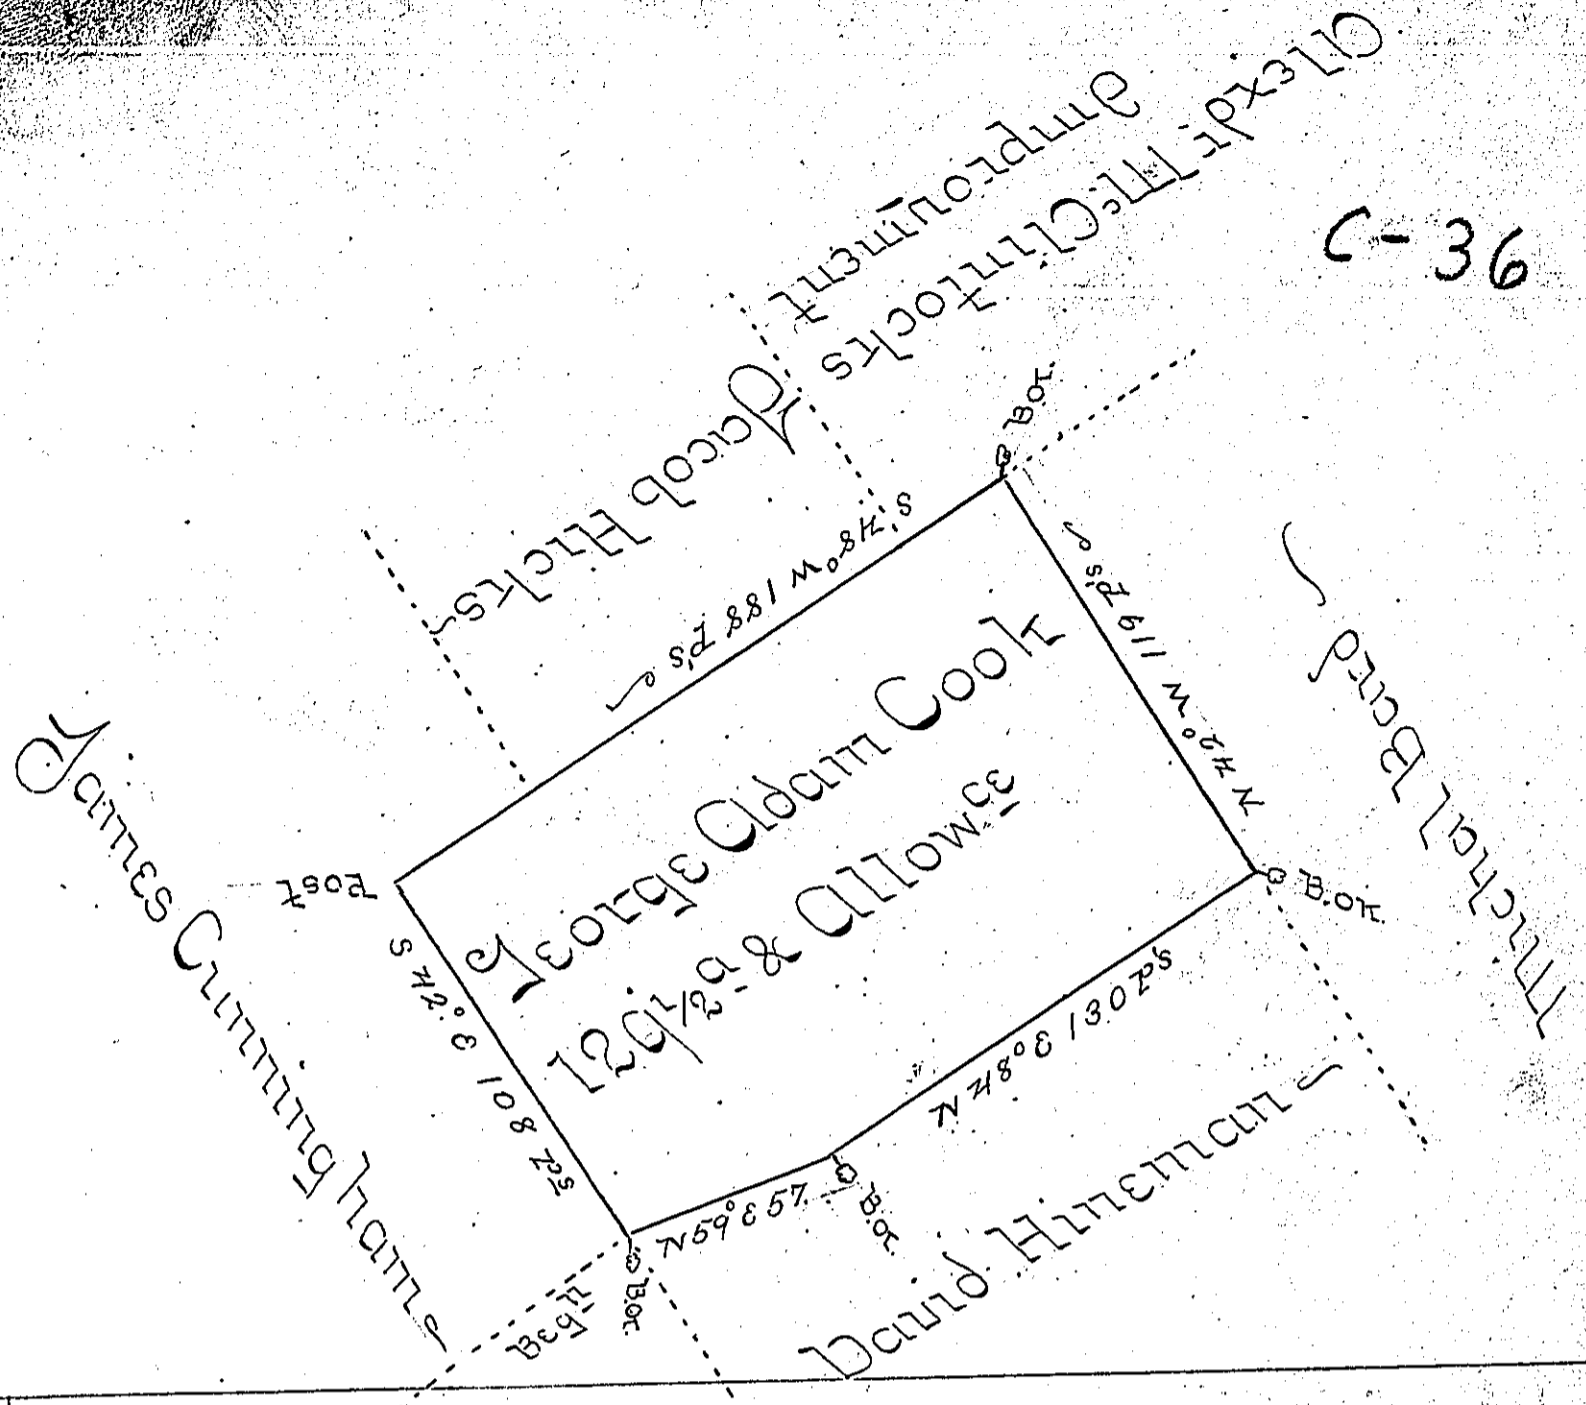

A Draught of a Tract of Land Situate in Antium Township Cumberland County containing One Hundred and Twenty Nine and one half Acres and the usual Allowance of six Percent for Roads Surveyed for George Adam Cook the 4<sup>th</sup> Day of July 1766 in Pursuance of a Warrant Dated the 4<sup>th</sup> Day of May 1763.

To John Lukens Esq<sup>r</sup> Surveyor General  
 John Armstrong U.S.

IN TESTIMONY that the above is a copy of the original remaining on file in the Department of Internal Affairs of Pennsylvania, made conformably to an Act of Assembly approved the 16th day of February, 1833, I have hereunto set my Hand and caused the Seal of said Department to be affixed at Harrisburg, this third day of May 1904.

*George R. ...*  
 Secretary of Internal Affairs.