


Pg. 39

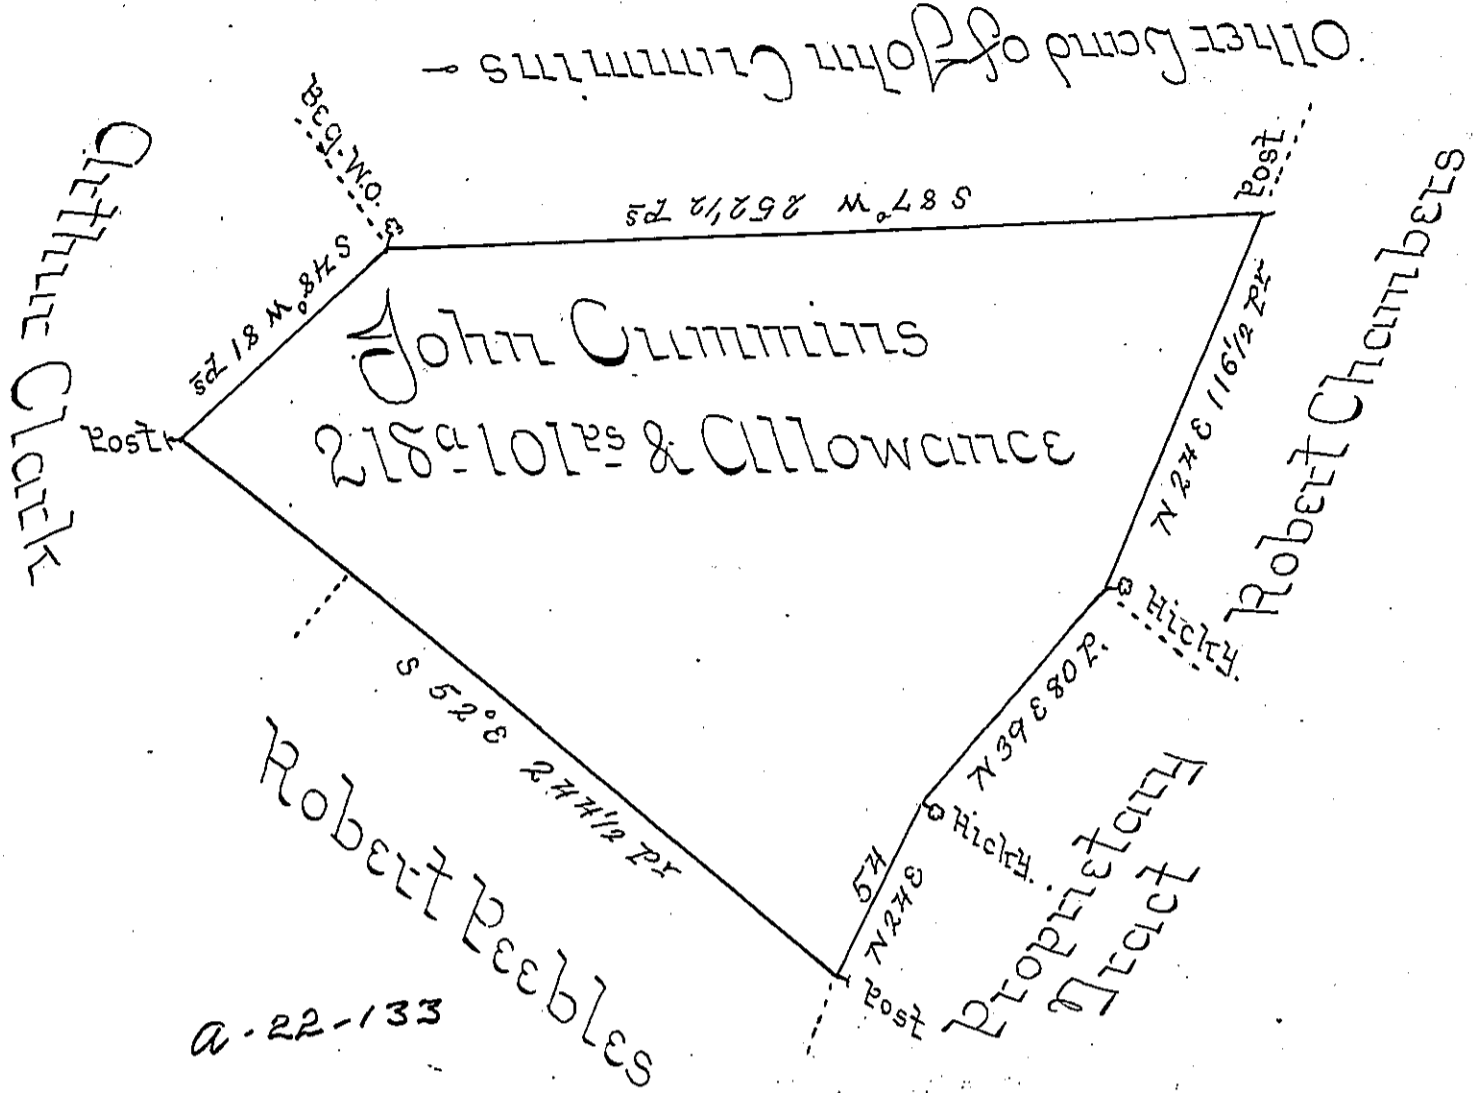

A Draught of a Tract of Land situate in Surgon Township in the County of Cumberland containing Two Hundred and eighteen Acres and 101 Perches and an Allowance of Six P Cent for Roads - Surveyed June 28<sup>th</sup> 1769 for John Cummins in pursuance of an Order of Survey Dated September 19<sup>th</sup> 1768 and Numbered 5187

John Armstrong U.S.

To John Lukens Esq<sup>r</sup> }  
 Surveyor General - }

IN TESTIMONY that the above is a copy of the original remaining on file in the Department of Internal Affairs of Pennsylvania, made conformably to an Act of Assembly approved the 16th day of February, 1833, I have hereunto set my Hand and caused the Seal of said Department to be affixed at Harrisburg, this third day of May 1904.

*Grace P. Brown*  
 Secretary of Internal Affairs.