


C-127-298

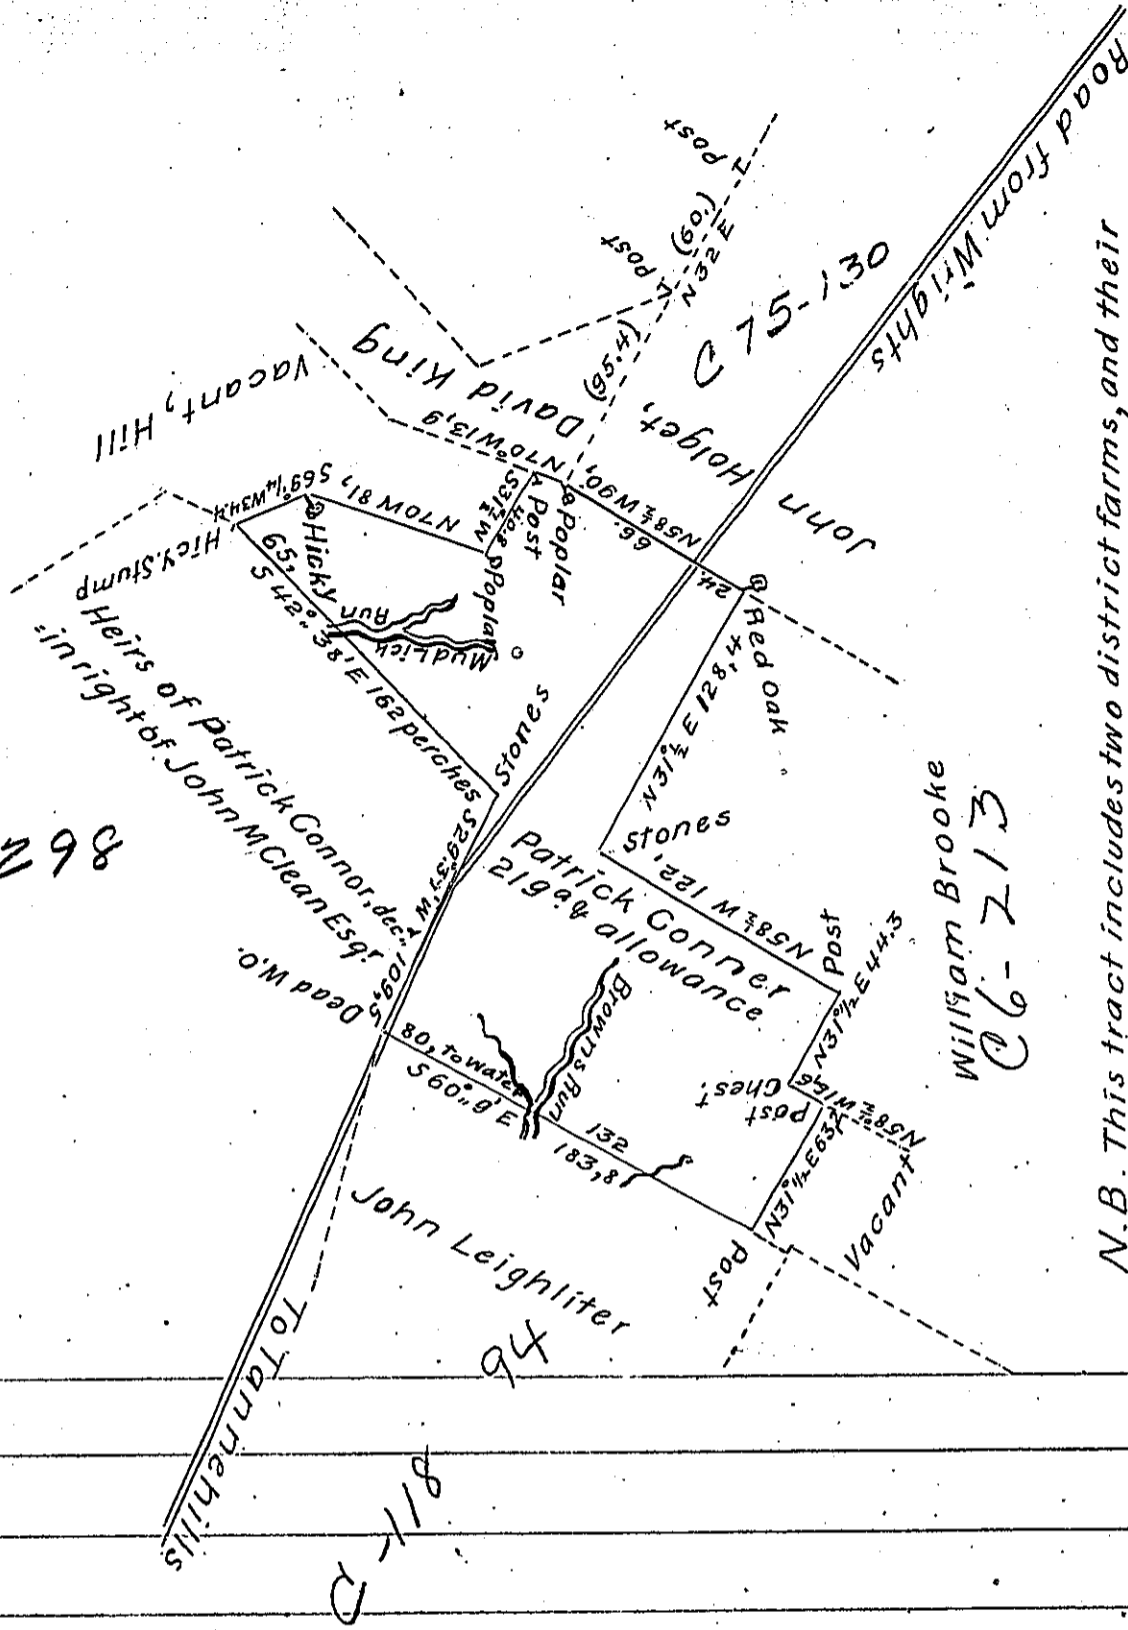

N.B. This tract includes two district farms, and their first Improvement begun in the Month of March 1808 and the actual settlement prior to 28th March 1814

To Richard T. Leech Esq.
 Surveyor General of Penns.
 John Wells Deputy

Situate on the head waters of both Mud lick Run & Browns Run
 Including two Improvements in Turkeyfoot Township Somerset
 County and Surveyed the 8th day of October 1814
 In pursuance of a Warrant dated the 5th day of May 1810,
 granted to Patrick Conner for 200^a
 To Rich^d T. Leech Esquire
 Surveyor General of Pennsylvania
 John Wells Deputy

IN TESTIMONY that the above is a copy of the original remaining on file in the Department of Internal Affairs of Pennsylvania, made conformably to an Act of Assembly approved the 16th day of February, 1833, I have hereunto set my Hand and caused the Seal of said Department to be affixed at Harrisburg, this thirteenth day of April 1904

Loac R. Brown
 Secretary of Internal Affairs.