


4/11-

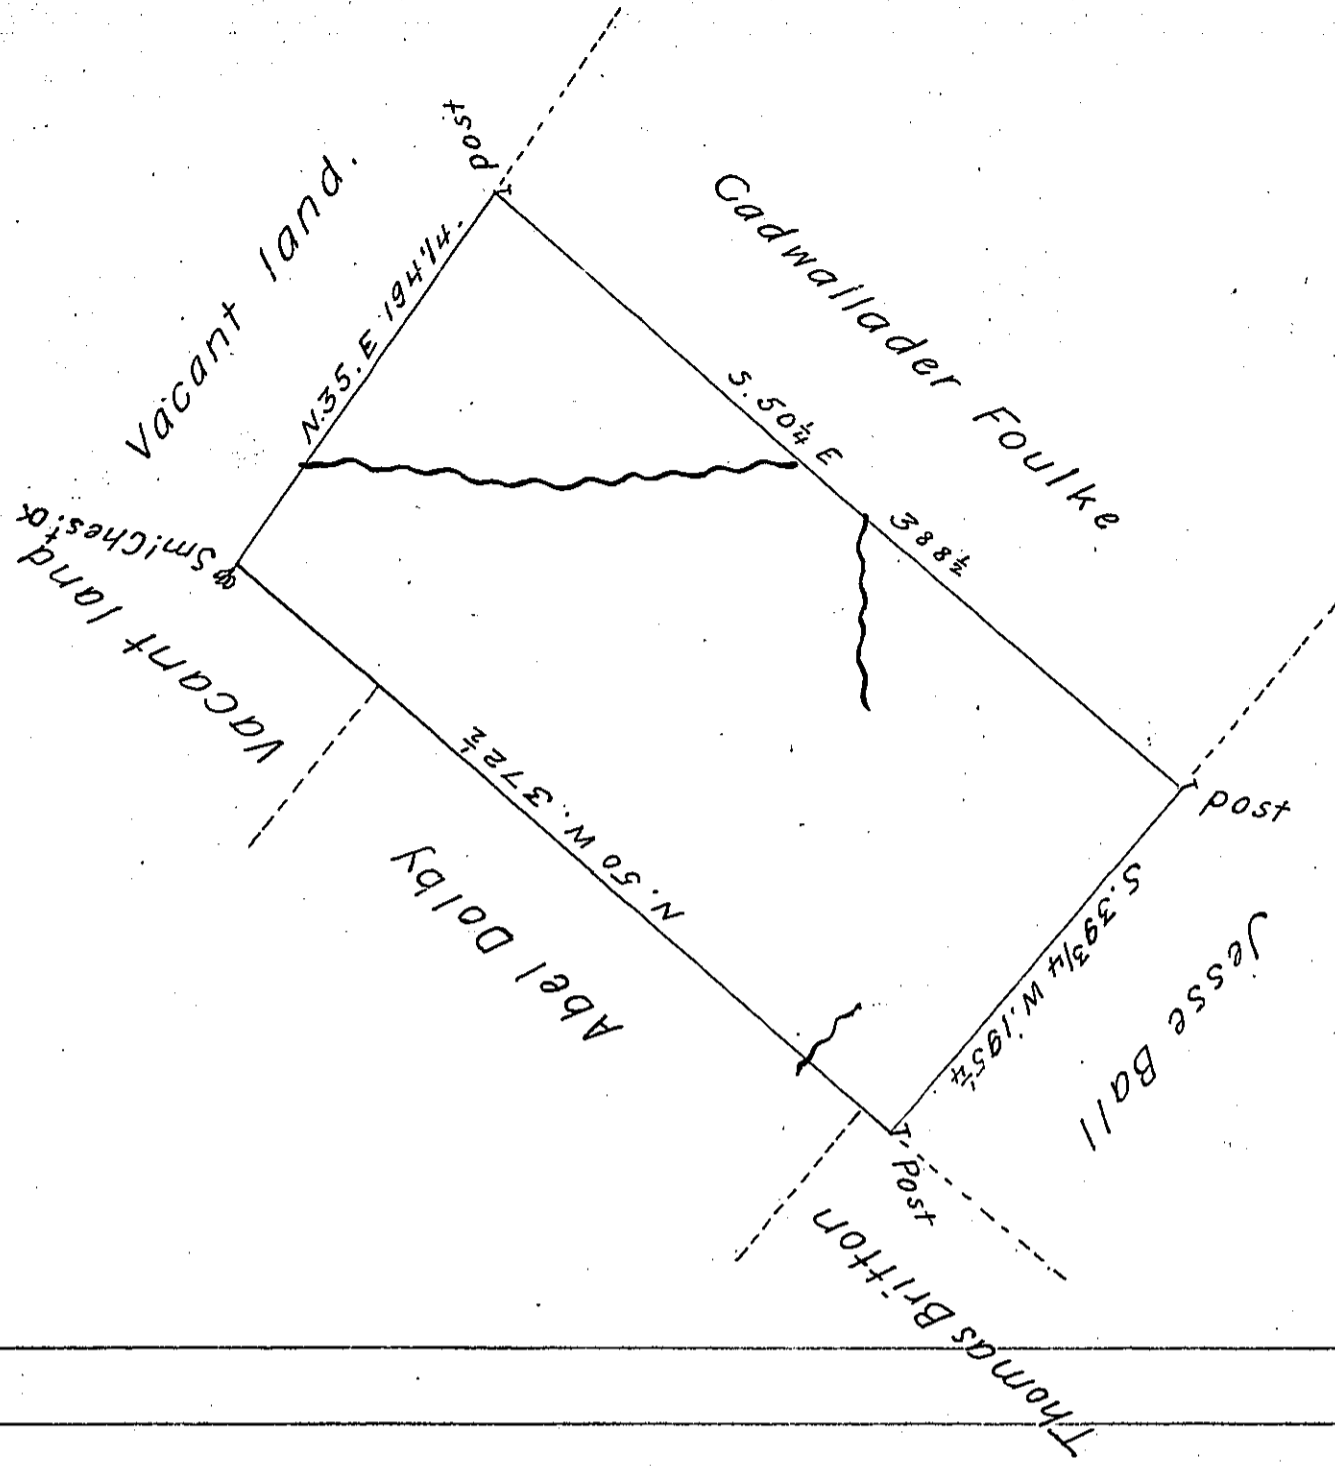

By Virtue of a Warrant dated the 3^d April 1792 Surveyed
 the 28th August 1792 to Samuel Clark the above described
 tract of land Situate on the head branches of Wallingpau-
 pack Creek in the County of Northampton containing four
 hundred and thirty six Acres and the Allowance of Six
 P Cent &c^a

Daniel Brodhead Esquire
 Surveyor General

P Geo Palmer D.S.
 Anty Crothers D.S.

IN TESTIMONY that the above is a copy of the original remaining on file in
 the Department of Internal Affairs of Pennsylvania, made
 conformably to an Act of Assembly approved the 16th day of
 February, 1833, I have hereunto set my Hand and caused
 the Seal of said Department to be affixed at Harrisburg,
 this thirteenth day of April 1904

Hoac B. Brown
 Secretary of Internal Affairs.