


the Heirs of Joseph Ferree

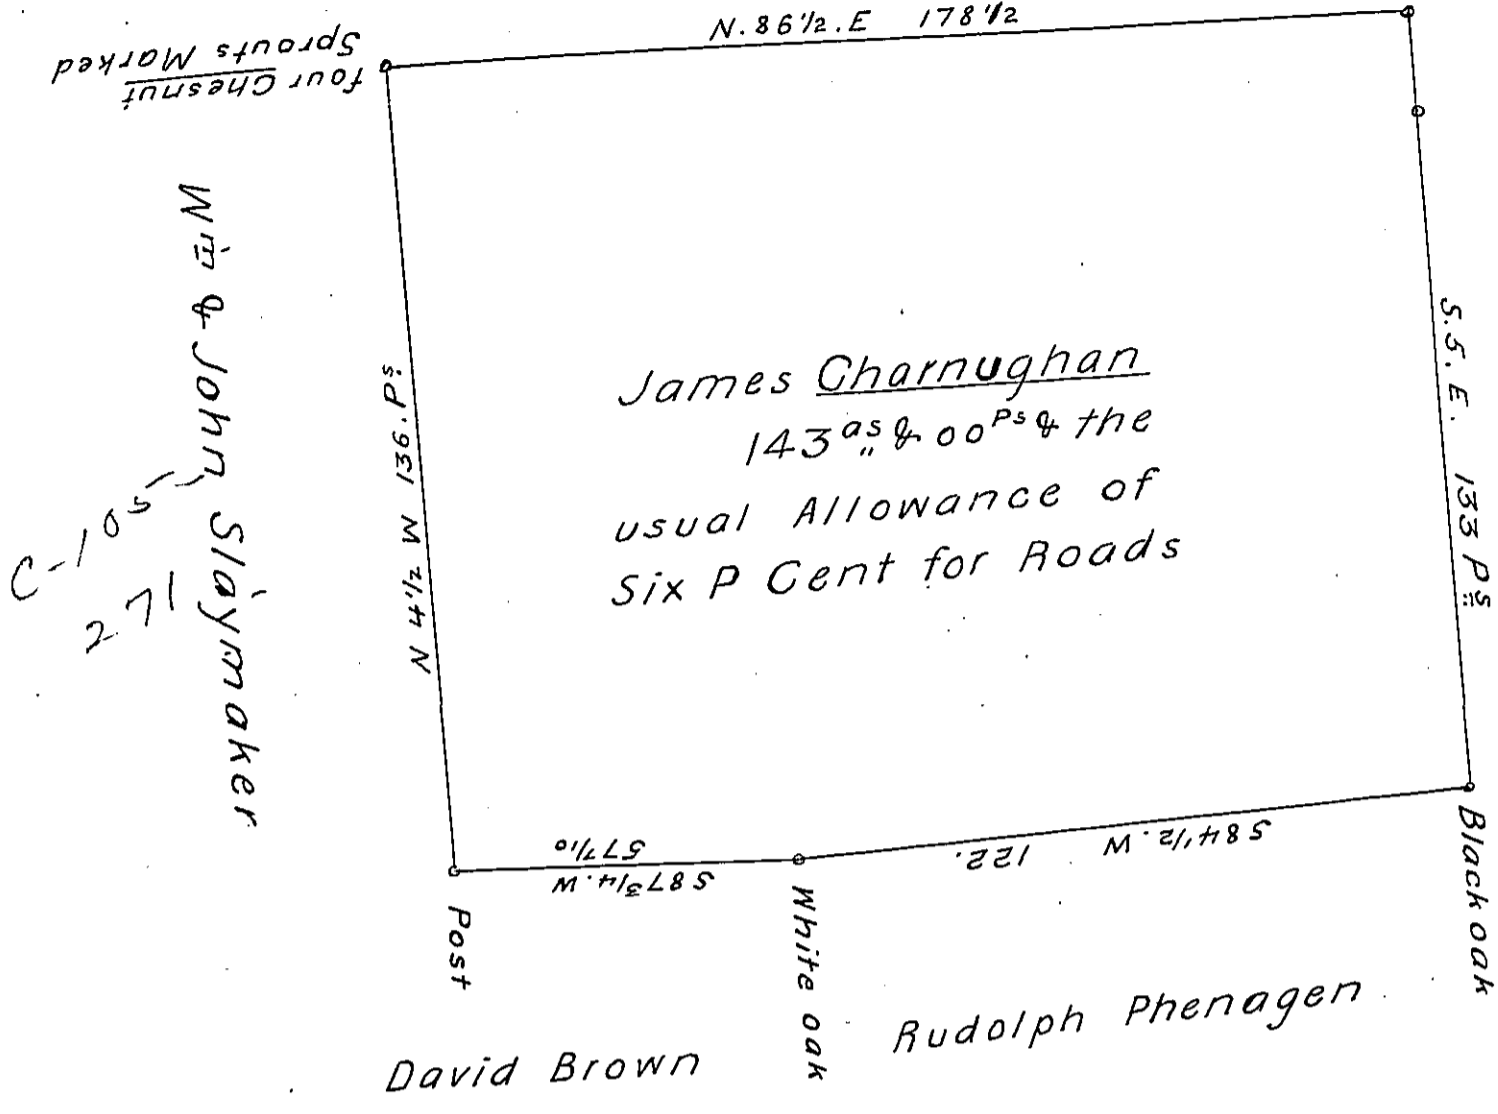

David Brown

A Draught of a Tract of Land Situate in Bart Township in the County of Lancaster Containing one hundred and forty three acres and the usual allowance of Six P Cent for Roads & Surveyed in Pursuance of two Warrants bearing date the 13th of august A.D. 1746. Granted unto James Carnaughan in Trust for the Heirs of John Carnaughan Deceased & Surveyed the 28th of august A.D. 1809 by Thomas Crawford

Authorized by
 To Andrew Porter Esq^r } Jacob Hibshman D.S.
 Surveyor General }

IN TESTIMONY that the above is a copy of the original remaining on file in the Department of Internal Affairs of Pennsylvania, made conformably to an Act of Assembly approved the 16th day of February, 1833, I have hereunto set my Hand and caused the Seal of said Department to be affixed at Harrisburg, this sixth day of May 1904.

Joseph R. Brown
 Secretary of Internal Affairs.