


Francis West

B-19-121

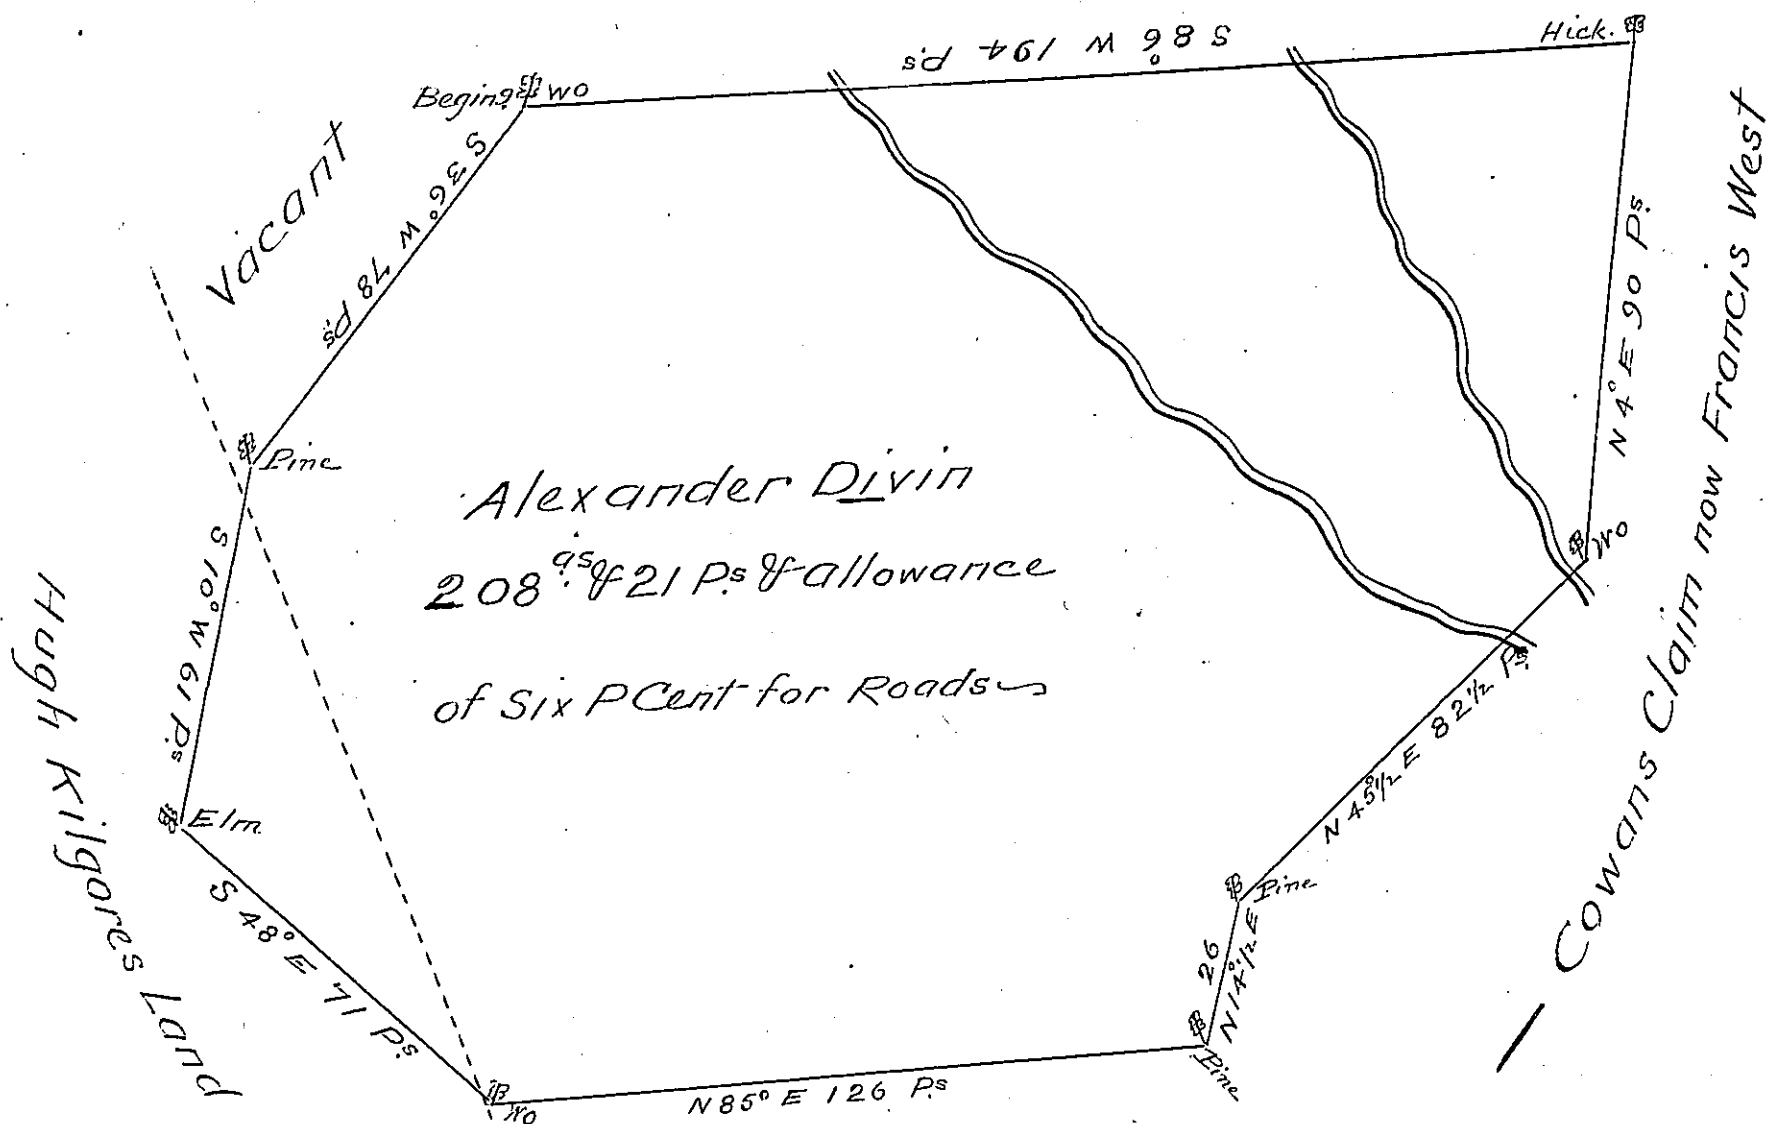

A Draught of a Tract of Land Situate in Tyrone Township in Cumberland County Containing two hundred and eight acres of twenty one perches and allowance of six P Cent for Roads. Surveyed for Alexander Devin the ninth Day of Augst 1755 in pursuance of a Warrant from the Proprietaries bearing Date the — Day of — Anno Domini 1755 and Resurveyed the 14th Day of Nov^r 1772 by Direction or Order of the Secretary Dated Sept^r 29th 1766

To John Lukens Esq^r } P^r Will^m Lyon Survr
 Surveyor General }

this Survey appears to interfere with Hugh Kilgore's Draft on appⁿ No 44-67 - and a small part with his Warranted Tract, by the dotted line

IN TESTIMONY that the above is a copy of the original remaining on file in the Department of Internal Affairs of Pennsylvania, made conformably to an Act of Assembly approved the 16th day of February, 1833, I have hereunto set my Hand and caused the Seal of said Department to be affixed at Harrisburg, this Twenty third day of June 1904.

George B. Perry
 Secretary of Internal Affairs.