


Penn's Manor
other Land of John Gibson

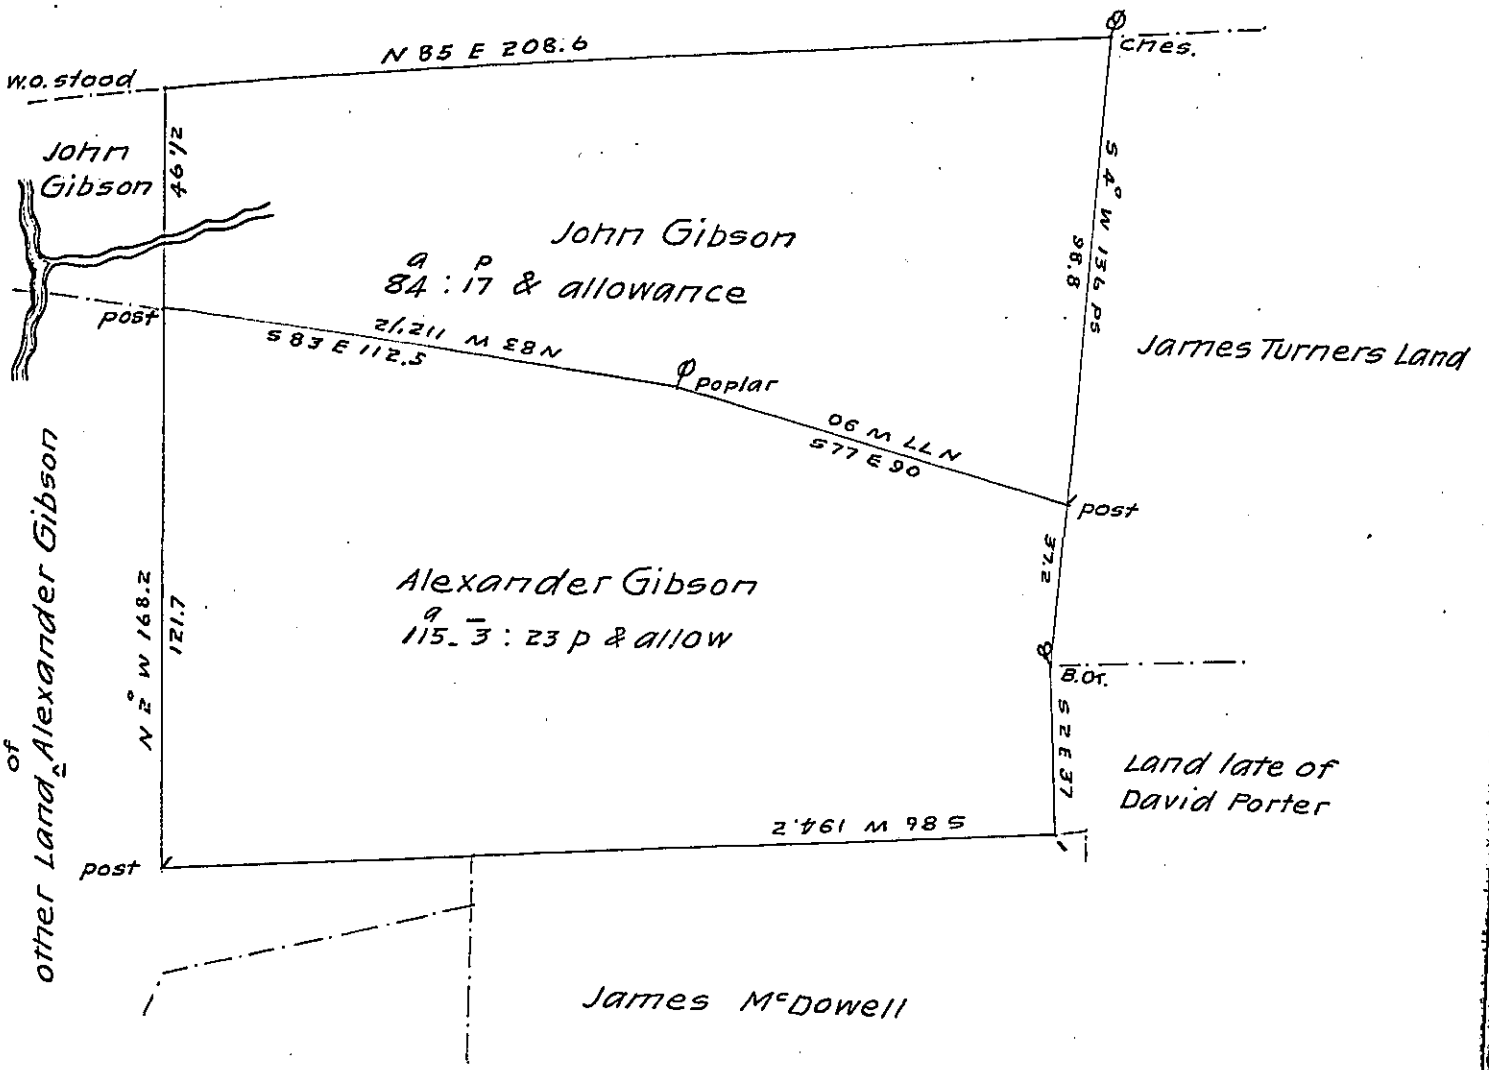

A Draught of a Tract of Land formerly surveyed Pr John Taylor
 in Pursuance of a Warrant granted to James Cole Dated the 11 — 10 ber
 1719. Resurveyed for the above Mentioned John Gibson and Alexander
 Gibson the Present Possessors, Containing in all 200^a and allowance
 of six P Cent Situate in Oxford Township in the Courty of Chester.

Certified the 24th of the 6 mo 1774.

J^r Churchman D.S.

To John Lukens Esq S.G.

IN TESTIMONY that the above is a copy of the original remaining on file in
 the Department of Internal Affairs of Pennsylvania, made
 conformably to an Act of Assembly approved the 16th day of
 February, 1833, I have hereunto set my Hand and caused
 the Seal of said Department to be affixed at Harrisburg,
 this twenty eighth day of JULY 1904

Isaac R. Brown
 Secretary of Internal Affairs.