


Calab Jones.

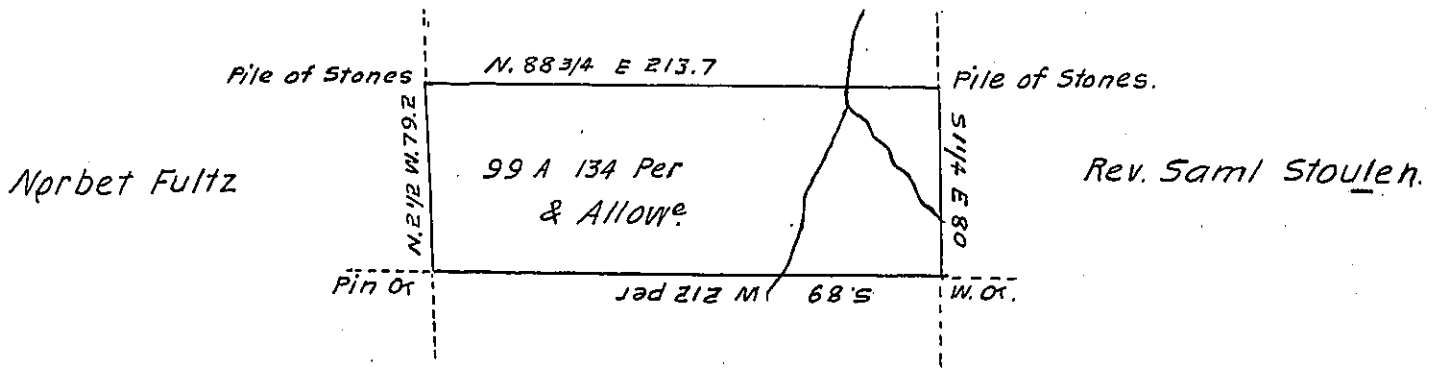

John Thompson

Draft of a lot of Land Situate in Centre township Butler County  
 On the Waters of Slipperock Creek Containing Ninety Nine Acres  
 one hundred thirty four perches and allow Surveyed on the 23<sup>rd</sup> of  
 Sept. 1837 at the instance of James A. Campbell by virtue of his res-  
 idence and improvement.

T. H. Lyon, D.S.

John Taylor, Esq.

Surveyor General.

IN TESTIMONY that the above is a copy of the original remaining on file in  
 the Department of Internal Affairs of Pennsylvania, made  
 conformably to an Act of Assembly approved the 16th day of  
 February, 1833, I have hereunto set my Hand and caused  
 the Seal of said Department to be affixed at Harrisburg,  
 this second day of May 1904.

*James P. Brown*  
 Secretary of Internal Affairs.