


A. N. 76 W. 12.5
B. N. 6 W. 6.5

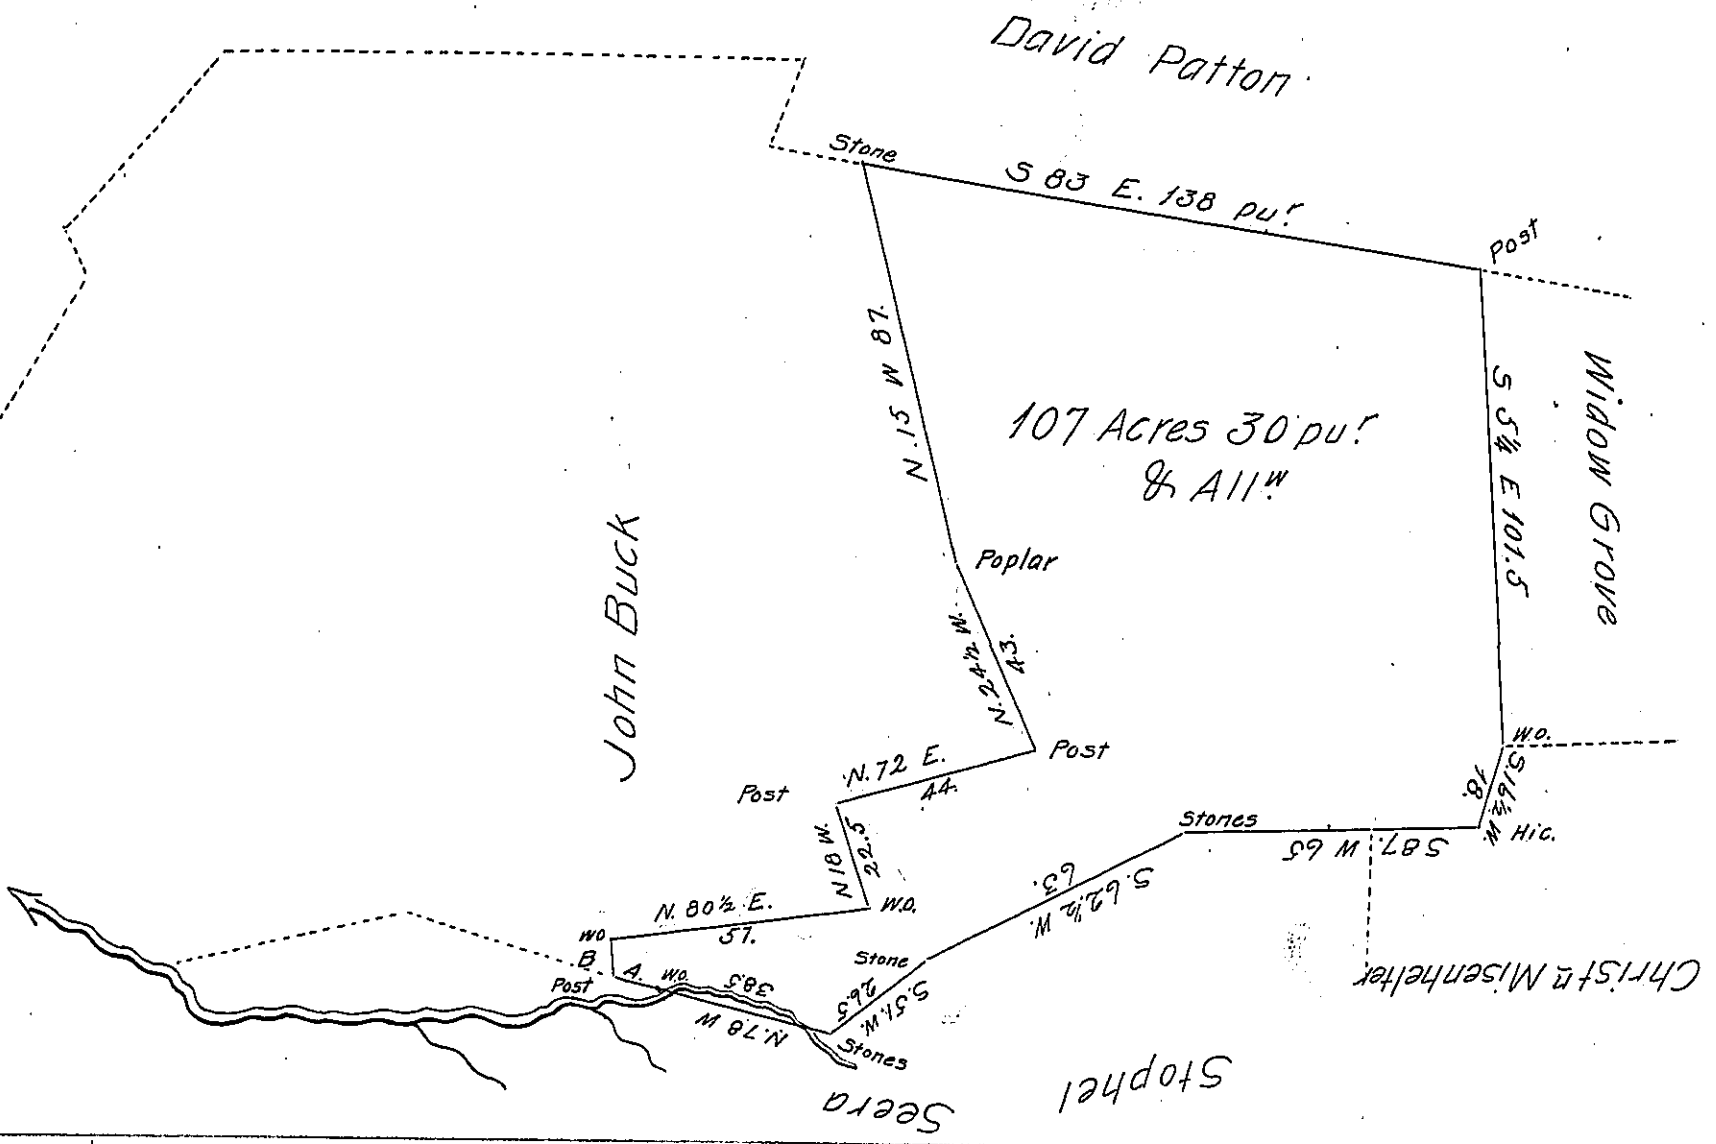

Surveyed January 6th 1814 for Peter Deckirt the above described tract of Land Situate in Lower Paxton Township Dauphin County containing One hundred seven Acres thirty perches & allowance of Six per cent. on Warrant of Andrew Caldwell dated October 27th 1765

Thomas Smith D.S.

To Richard T. Leech Esquire }
Surveyor General Pa }

IN TESTIMONY that the above is a copy of the original remaining on file in the Department of Internal Affairs of Pennsylvania, made conformably to an Act of Assembly approved the 16th day of February, 1833, I have hereunto set my Hand and caused the Seal of said Department to be affixed at Harrisburg, this nineteenth day of May 1904.

Isaac R. Brown
Secretary of Internal Affairs.