


William Dougherty

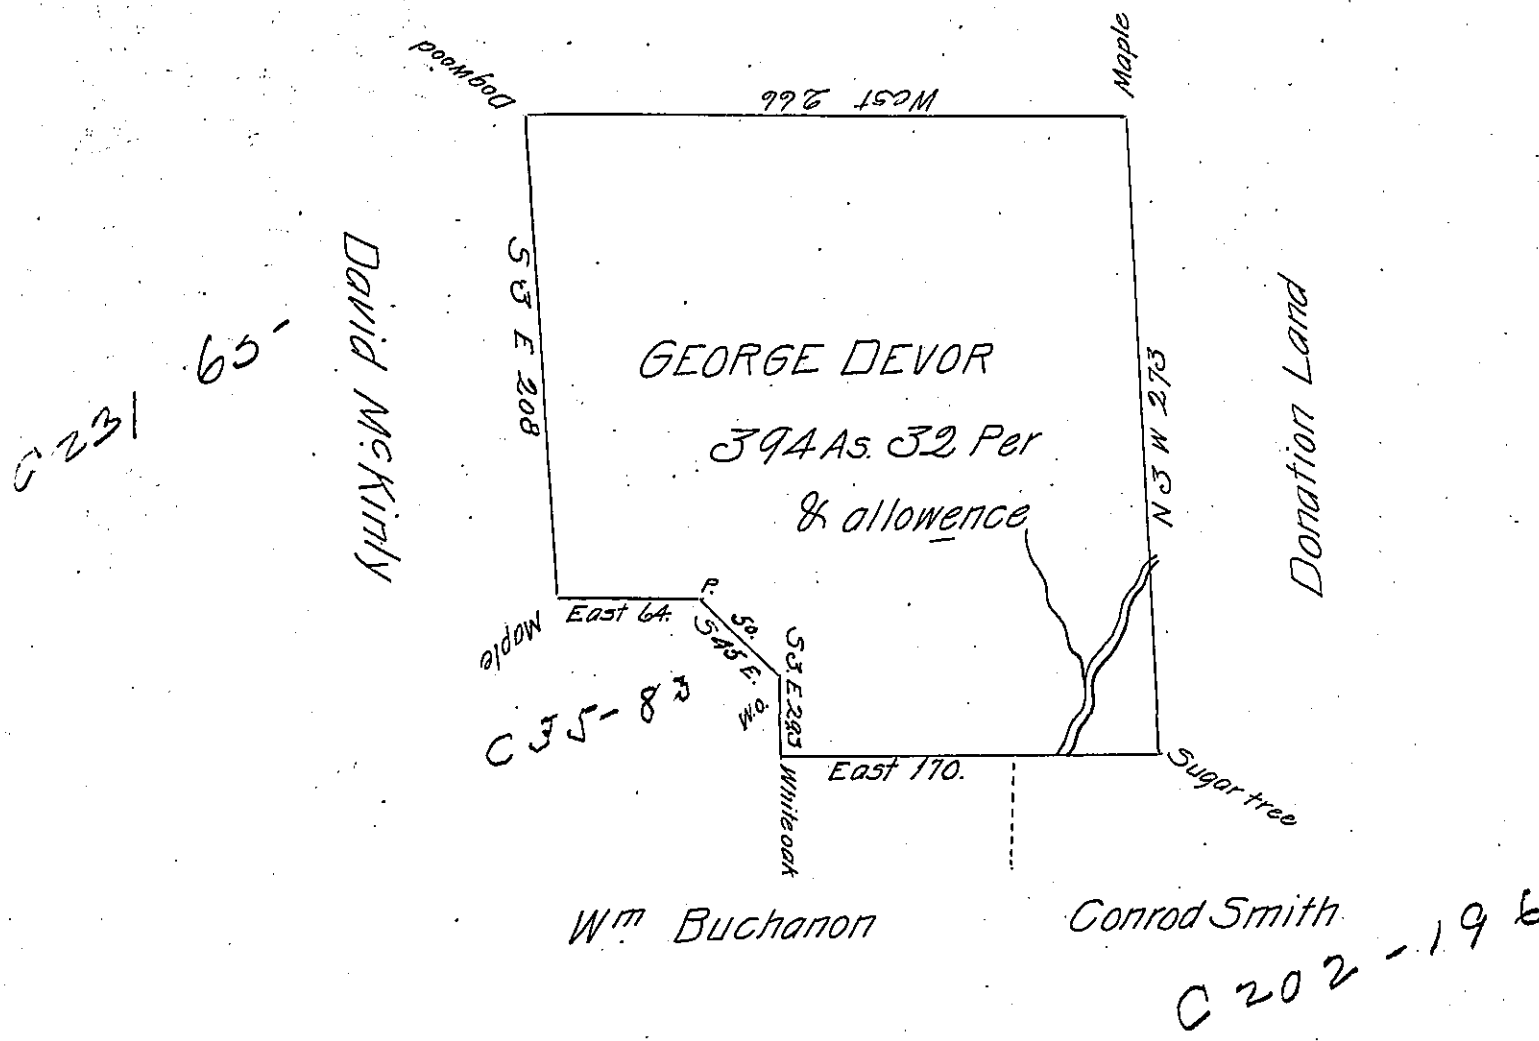

Situate upon the Waters of Wolfcreek in Wolfcreek Township Mercer Co-  
 unty Containing three hundred & Ninety four Acres & thirty two parches  
 with Allowence of Six percent for Roads & C<sup>a</sup> Surveyed Jan<sup>y</sup> 31<sup>st</sup>  
 1805 in pursuence of a Warrant Granted to George Devor Dated Nov-  
 ember 16<sup>th</sup> 1804.

John Findley D.S.

To Saml Cochran Esq. S.G.

IN TESTIMONY that the above is a copy of the original remaining on file in  
 the Department of Internal Affairs of Pennsylvania, made  
 conformably to an Act of Assembly approved the 16th day of  
 February, 1833, I have hereunto set my Hand and caused  
 the Seal of said Department to be affixed at Harrisburg,  
 this fifteenth day of August 1904.

*George R. Brown*  
 Secretary of Internal Affairs.