


Robert Morrel

Miles Crowley

Henry Zook.

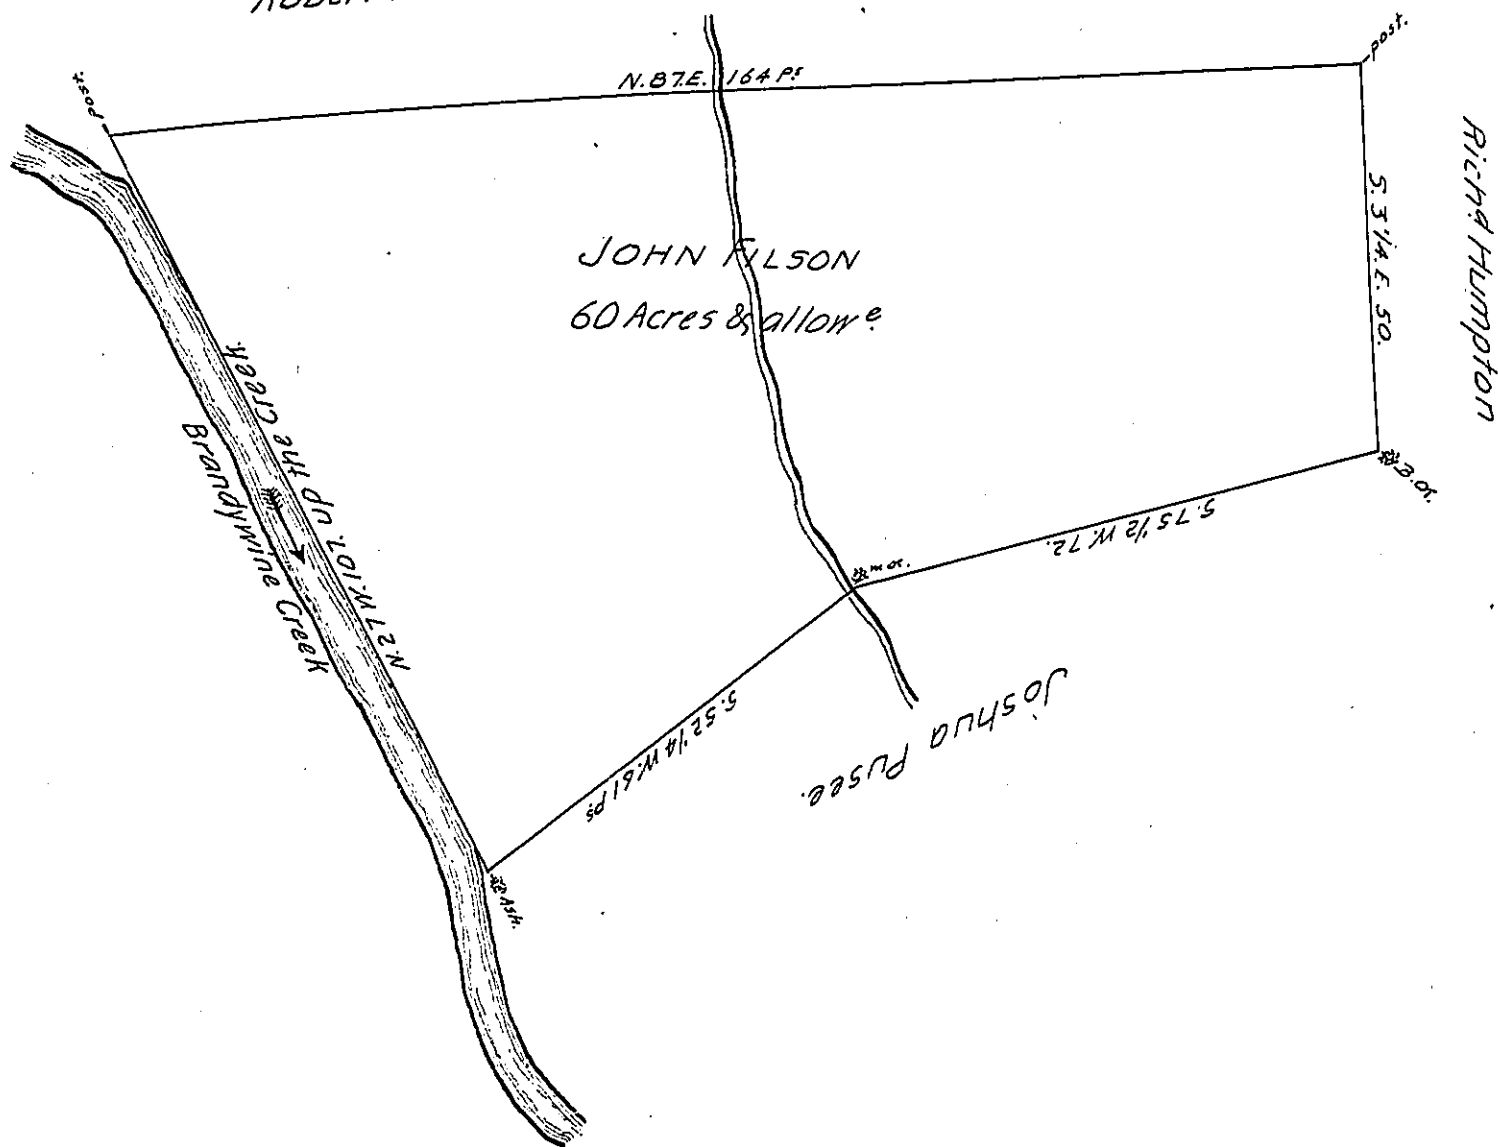

By Virtue of a Warrant to John Filson for Sixty eight Acres of Land bearing date the first day of November 1786. Surveyed the above Described Tract of Land Situate in East Fallowfield Township, Chester County. Containing ~~St~~ Sixty Acres with the allowance of Six pCent for Roads &c.

March 21<sup>st</sup> 1787. Charles Dilworth D. S.

IN TESTIMONY that the above is a copy of the original remaining on file in the Department of Internal Affairs of Pennsylvania, made conformably to an Act of Assembly approved the 16th day of February, 1833, I have hereunto set my Hand and caused the Seal of said Department to be affixed at Harrisburg, this seventh day of October 1904.

*James R. Brown*  
Secretary of Internal Affairs