


Charles Carroll.

Page 32

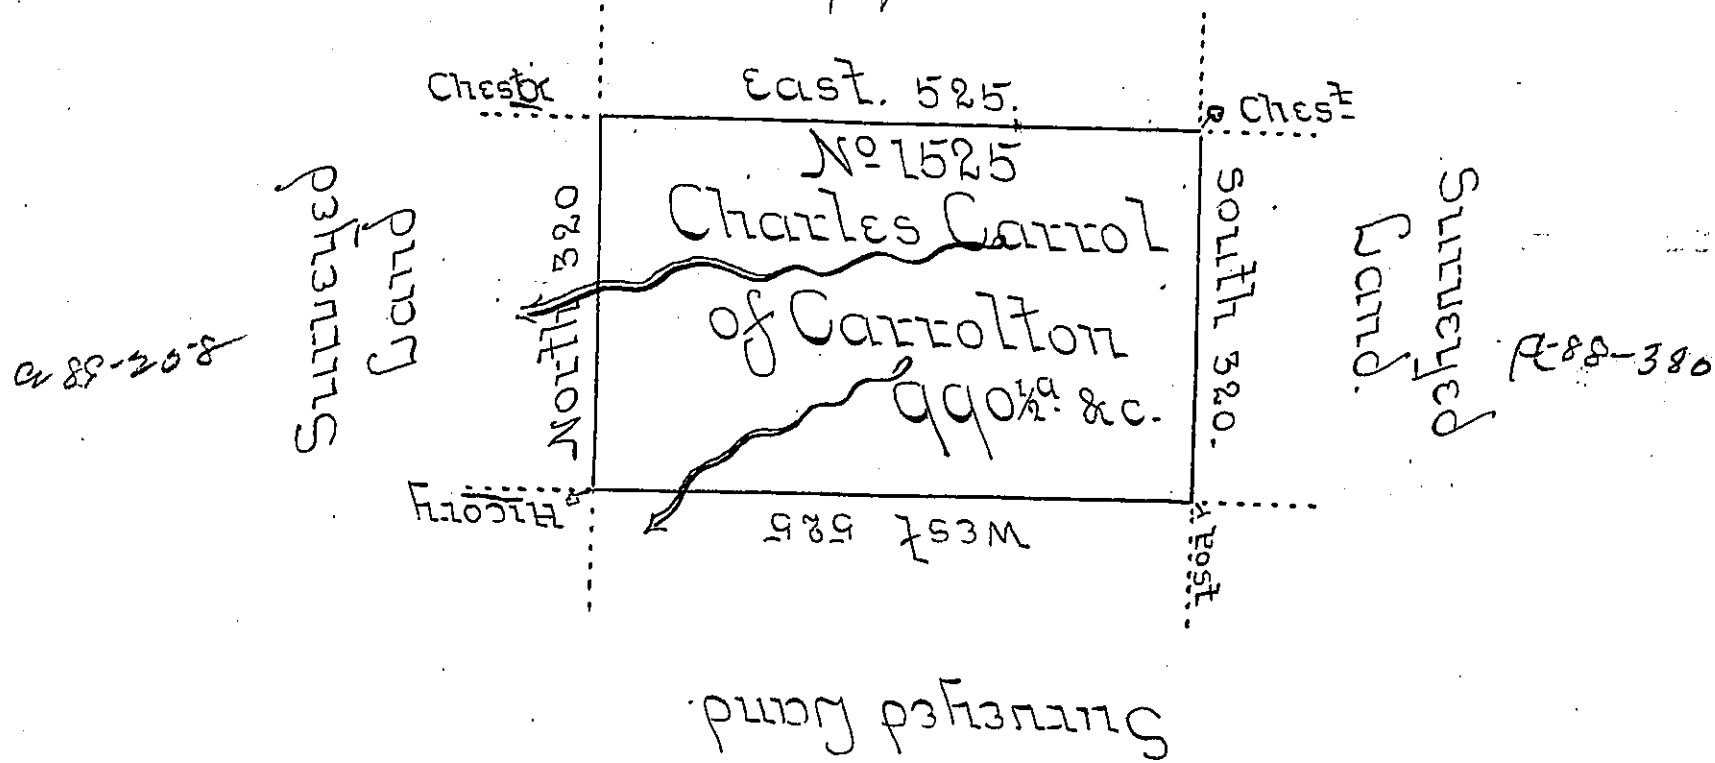

Surveyed the above described Tract of Land on
 the 1st of the 8th moth 1794 for Charles Carroll of
 Carrollton in pursuance of his Warrant No 1525
 dated July 18th 1792 Situate on the Waters of
 Pine Creek & adjoining his other land contain-
 ing nine hundred and Ninety Acres & an half
 & the Allowance of six Cent.

William Ellis D.S.

Daniel Brodhead Esq }
 Surveyor General }

IN TESTIMONY that the above is a copy of the original remaining on file in
 the Department of Internal Affairs of Pennsylvania, made
 conformably to an Act of Assembly approved the 16th day of
 February, 1833, I have hereunto set my Hand and caused
 the Seal of said Department to be affixed at Harrisburg,
 this Twentythird day of July 1904.

Isaac P. Brown
 Secretary of Internal Affairs.