


Jacob Deitrich

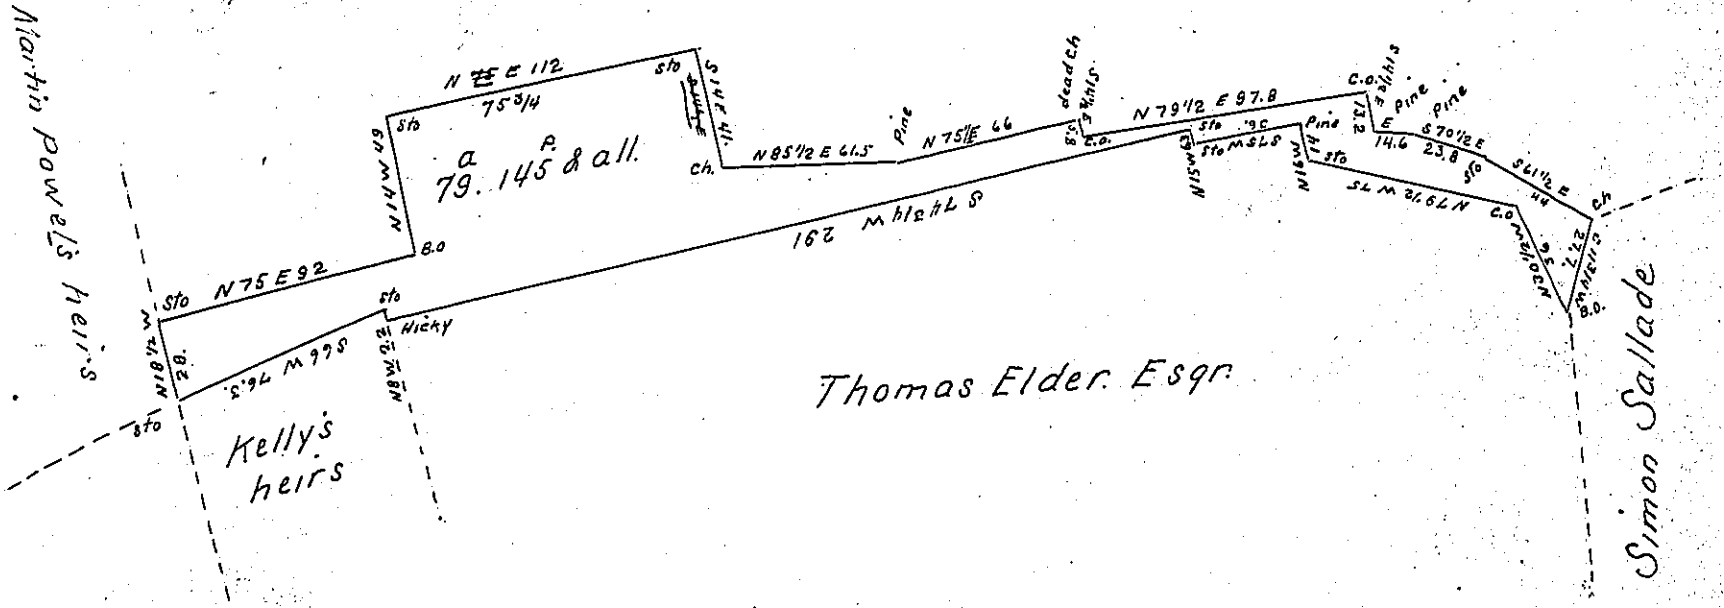

*Surveyed 15 March 1830 for Thomas Elder Esquire in pursuance of his
 Warrant of 3^d January 1828. Situate in Mifflin and Jackson (formerly
 Halifax) Townships Dauphin County. Containing Seventy Nine acres
 one hundred forty five perches. Strict allowance of Six per Cent.*

*To Gabriel Hie (obl.) Esqr. } John Davies D.S.
 Surveyor G(obl.)!*

*IN TESTIMONY that the above is a copy of the original remaining on file in
 the Department of Internal Affairs of Pennsylvania, made
 conformably to an Act of Assembly approved the 16th day of
 February, 1833, I have hereunto set my Hand and caused
 the Seal of said Department to be affixed at Harrisburg,
 this twenty first day of September 1904*

James P. Cannon
 Secretary of Internal Affairs.