


Jonathan Smith

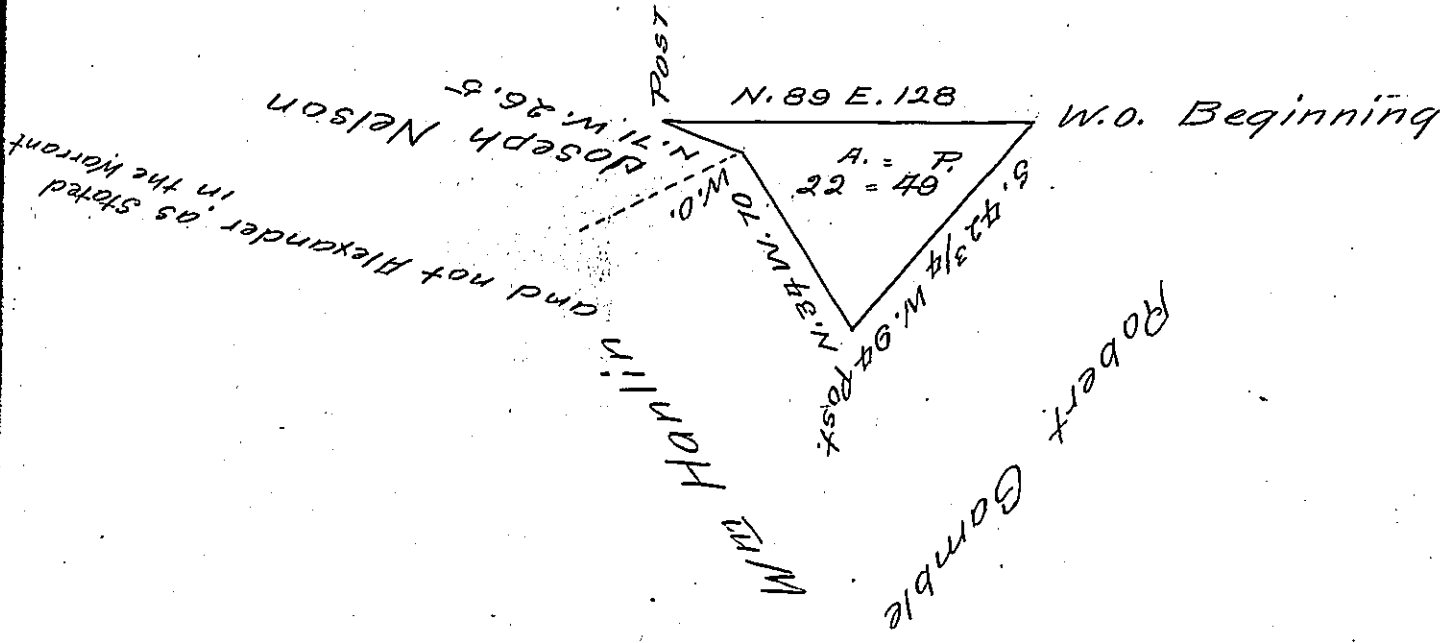

The above is a Draught of a survey executed in pursuance of a Warrant Granted to John Dickey for five acres of land situate on the waters of Harmons Creek in Hanover Township Washington County dated the 15th of March A.D. 1816 containing twenty two Acres and forty nine perches and allowance & c^t surveyed the 10th Day of June 1817. This land is improved and not claimed by any others that I know of

James Reed D.S.

Rich^d T. Leech Esq.

S. G. of the Commonwealth of Pa.

IN TESTIMONY that the above is a copy of the original remaining on file in the Department of Internal Affairs of Pennsylvania, made conformably to an Act of Assembly approved the 16th day of February, 1833, I have hereunto set my Hand and caused the Seal of said Department to be affixed at Harrisburg, this twenty eighth day of July 1904.

Leach R. Leech
 Secretary of Internal Affairs.