


James & William Brown

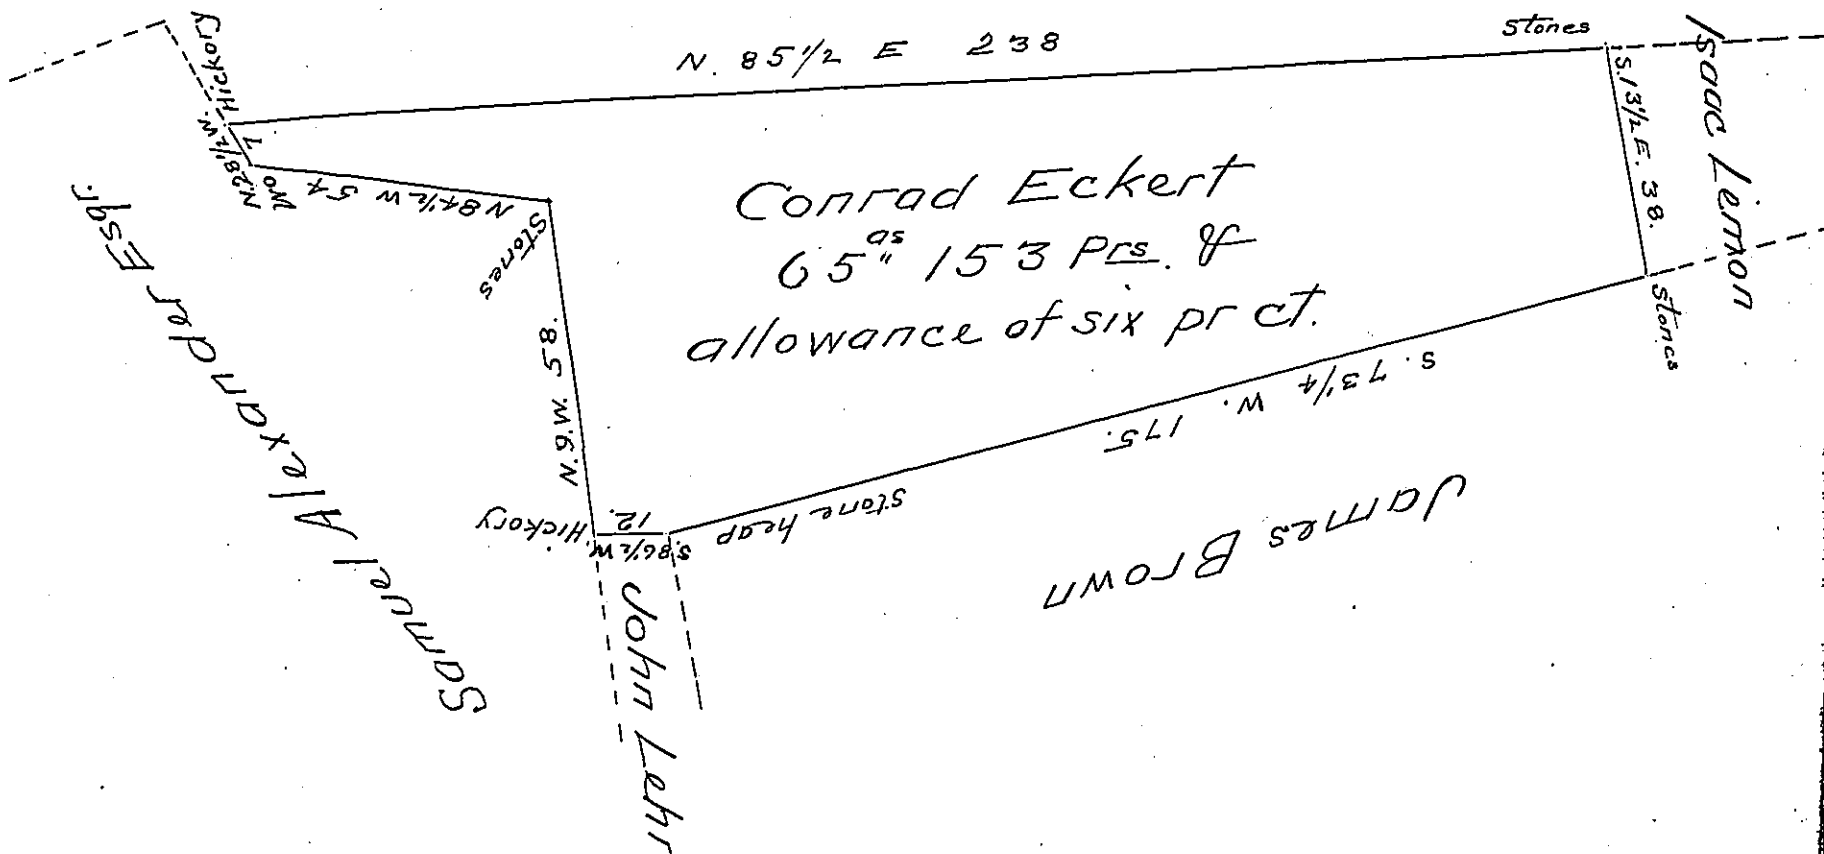

A Draught of a tract of land situate in North Middleton Township Cumberland County containing sixty five acres & one hundred and fifty three perches & the usual allowance of six per cent &c. Surveyed in pursuance of a Warrant granted to Conrad Eckert for 100 acres dated the 6th February A. D. 1804.

Surveyed the 7th December A. D. 1837 for Conrad Eckert

Patrick Davidson D.S.

To Jacob Sallade Surveyor }
General - Pennsylvania }

IN TESTIMONY that the above is a copy of the original remaining on file in the Department of Internal Affairs of Pennsylvania, made conformably to an Act of Assembly approved the 16th day of February, 1833, I have hereunto set my Hand and caused the Seal of said Department to be affixed at Harrisburg, this first day of October 1904.

Isaac B. Brown
Secretary of Internal Affairs.