


Palmyra -
PIKE

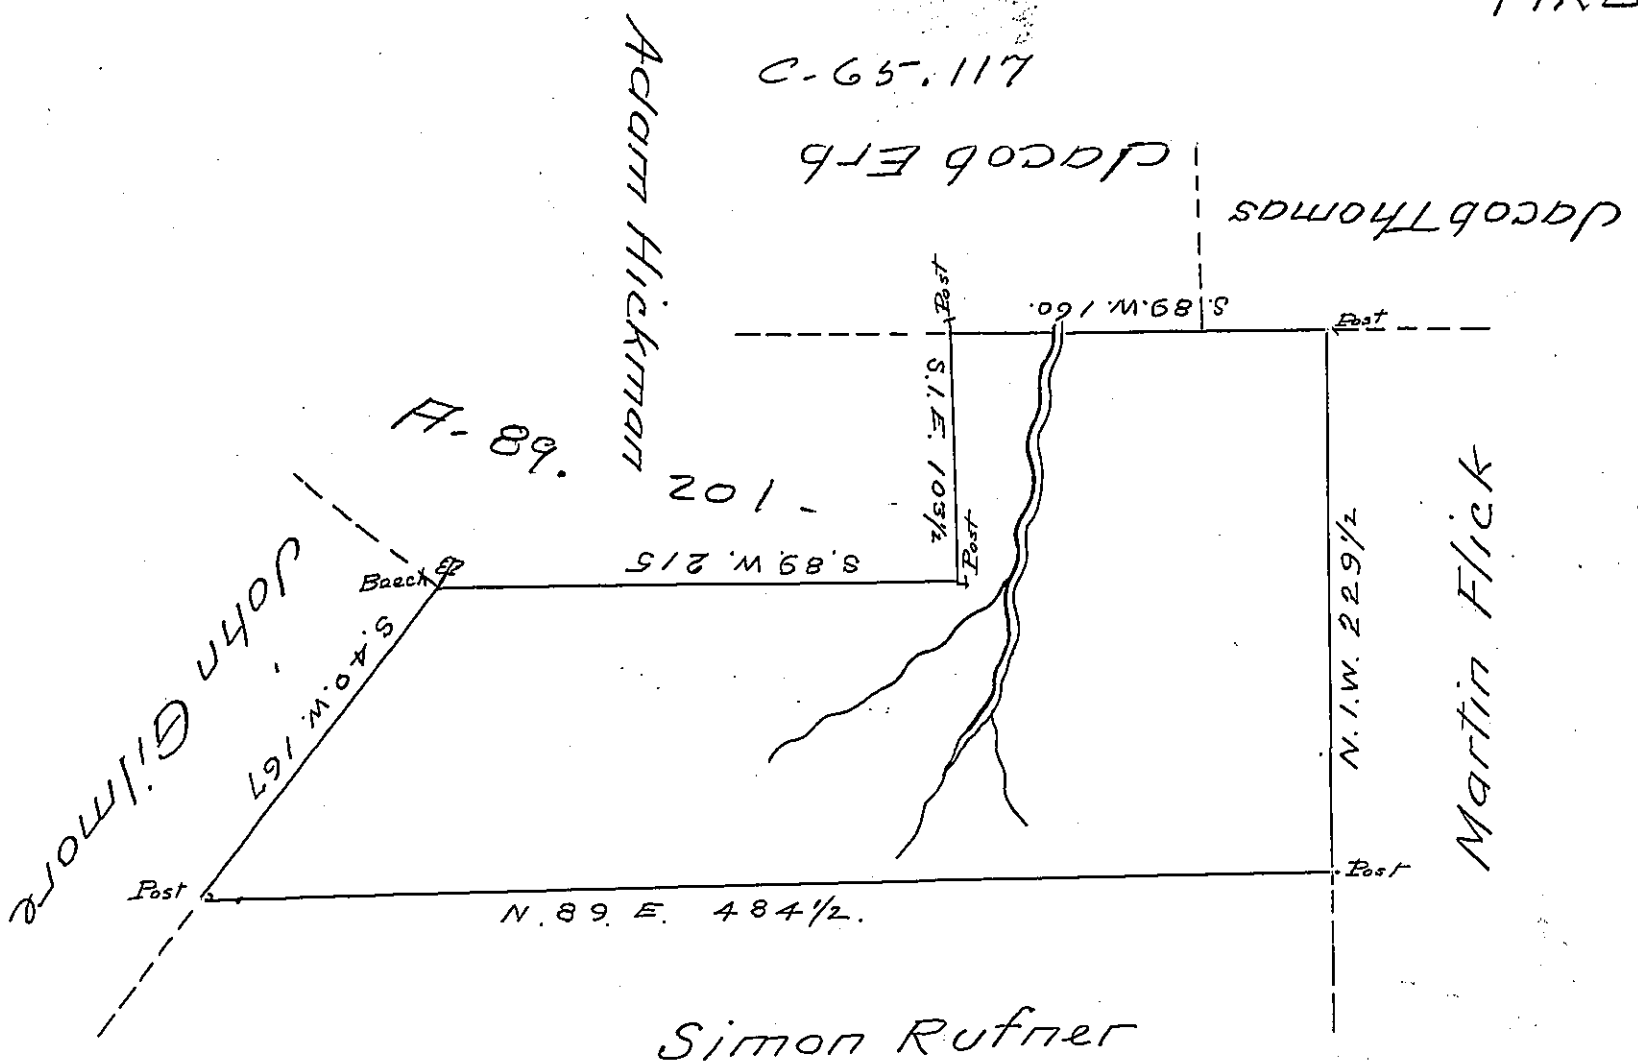

By Virtue of a Warrant dated the 22^d of December 1792 - Surveyed the 15th day of July 1793 To Edward Greenmier the above described Tract of Land situate on the Waters of Walling Paupack in the County of Northampton Containing four Hundred and Sixteen Acres one hundred and forty Perches and the Allowance of Six $\frac{1}{2}$ Cent $\frac{1}{2}$

$\frac{1}{2}$ Geo. Palmer D.S.

To Daniel Brodhead Esq^r }
Surveyor General }

IN TESTIMONY that the above is a copy of the original remaining on file in the Department of Internal Affairs of Pennsylvania, made conformably to an Act of Assembly approved the 16th day of February, 1833, I have hereunto set my Hand and caused the Seal of said Department to be affixed at Harrisburg, this first day of October 1904.

Loae R. Perry
Secretary of Internal Affairs.