


282-76

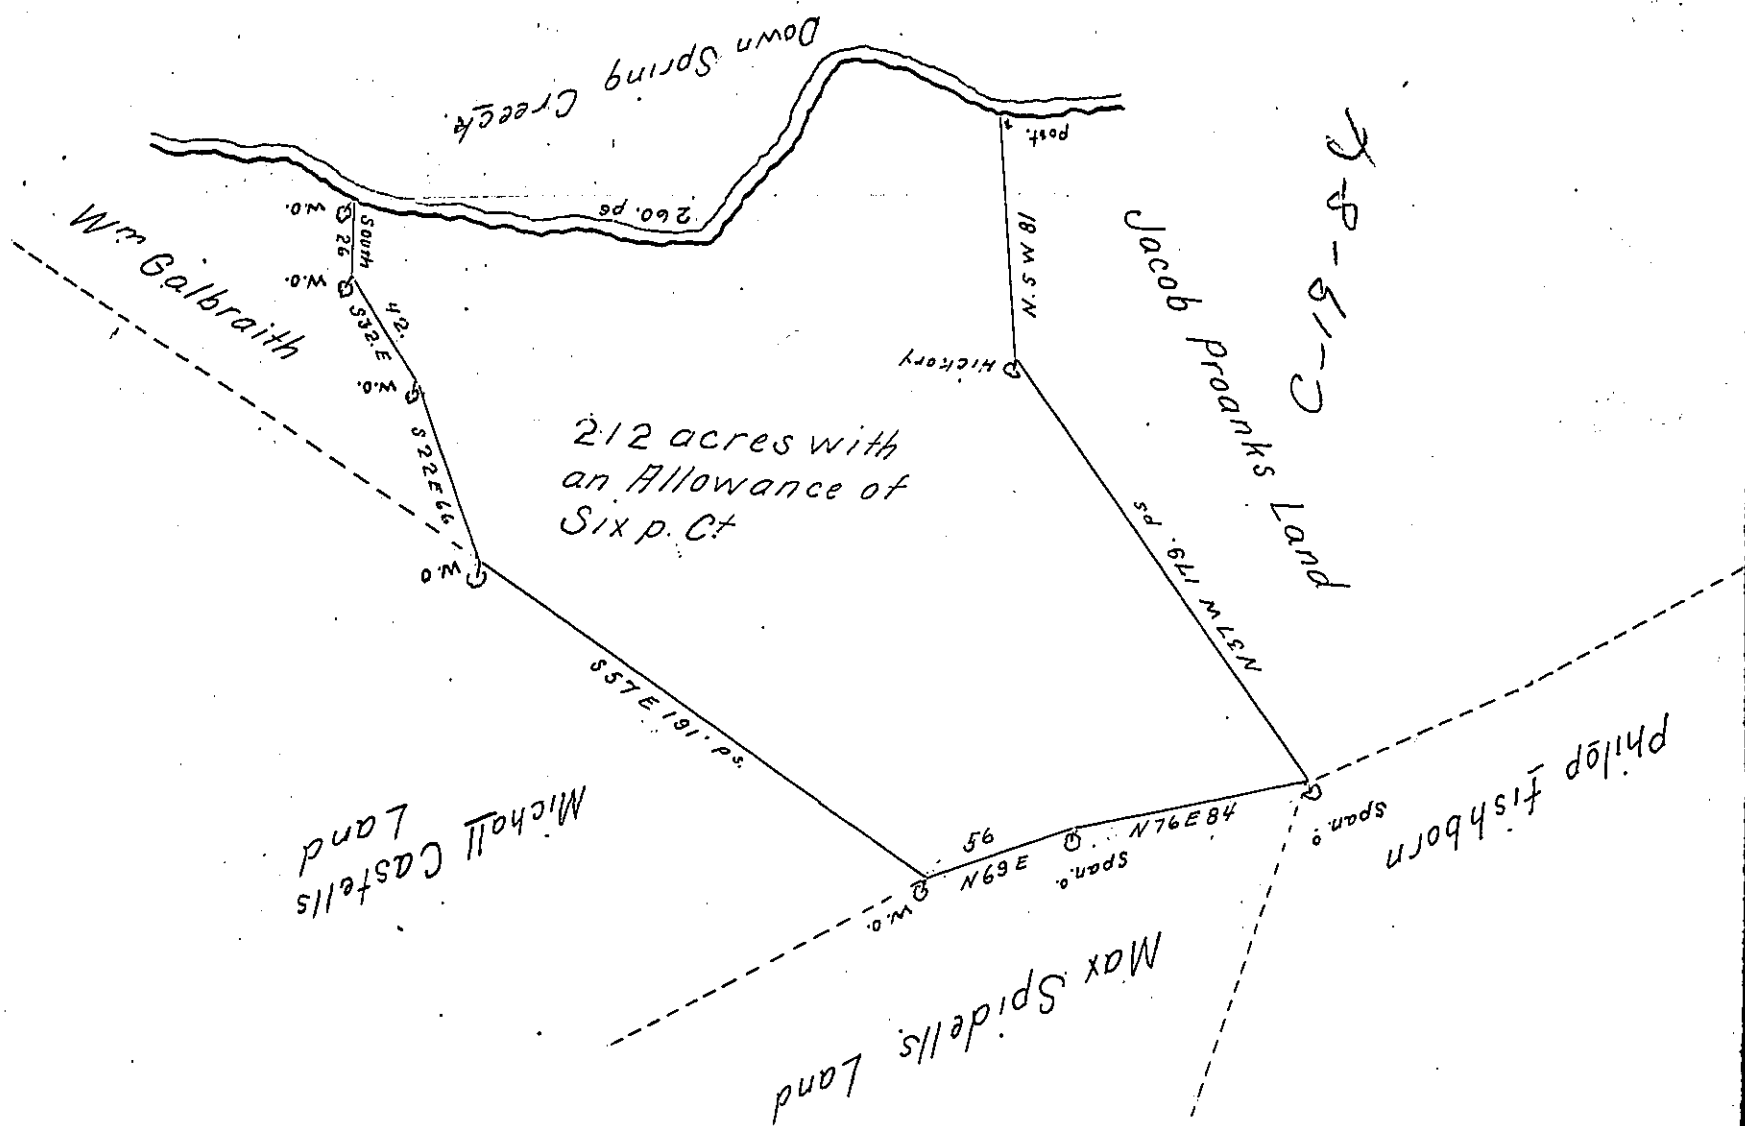

A Draught of James Galbraiths Land situate in Decrey Township Lancaster County Containing Two Hundred and Twelve acres with an Allowance of Six p. Ct. for Roads &c. By Virtue of the Honble the proprietaries Warrant Bearing Date the 19th Day of May 1757 and Surveyed the 12th Aprile 1757

To Nicholas Scull } p. me
 Surveyor Gen. } Wm Galbraith De. S.

IN TESTIMONY that the above is a copy of the original remaining on file in the Department of Internal Affairs of Pennsylvania, made conformably to an Act of Assembly approved the 16th day of February, 1833, I have hereunto set my Hand and caused the Seal of said Department to be affixed at Harrisburg, this fourteenth day of October 1904

Joseph R. Brown
 Secretary of Internal Affairs.