


Original Survey of William Todd Esq.

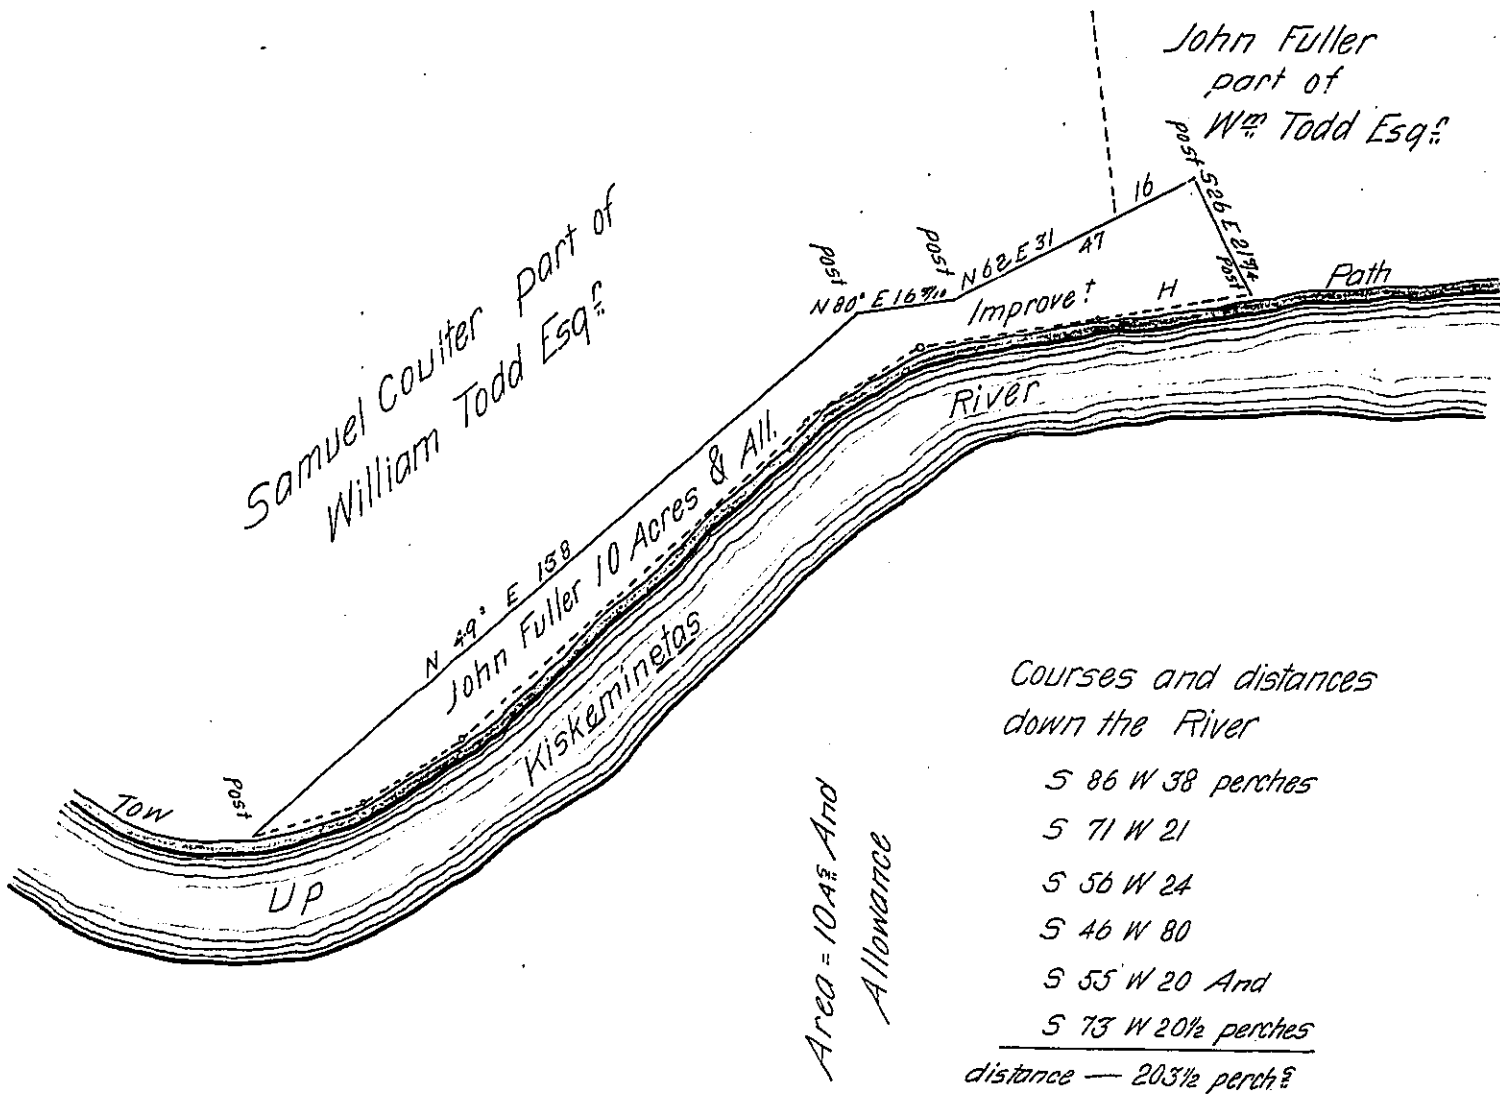

In pursuance of a Warrant dated July 17th AD. 1829 Surveyed to John Fuller on the 30th day of July A.D. 1829 the above described tract of land containing ten Acres and the allowance of six p^{ts} Ct. &c. situate in Allegheny township Armstrong county Adjoining the Kiskeminetes River, And lands of the said John Fuller and Samuel Coulter as represented by the Draught.

Robert Richards

Gabriel Hiester Esq. }
 Surveyor Genl. }

D.S.

IN TESTIMONY that the above is a copy of the original remaining on file in the Department of Internal Affairs of Pennsylvania, made conformably to an Act of Assembly approved the 16th day of February, 1833, I have hereunto set my Hand and caused the Seal of said Department to be affixed at Harrisburg, this twelfth day of October 1904

George B. Perry
 Secretary of Internal Affairs.