


Mathew Henderson Esq^r

Adam Johnston

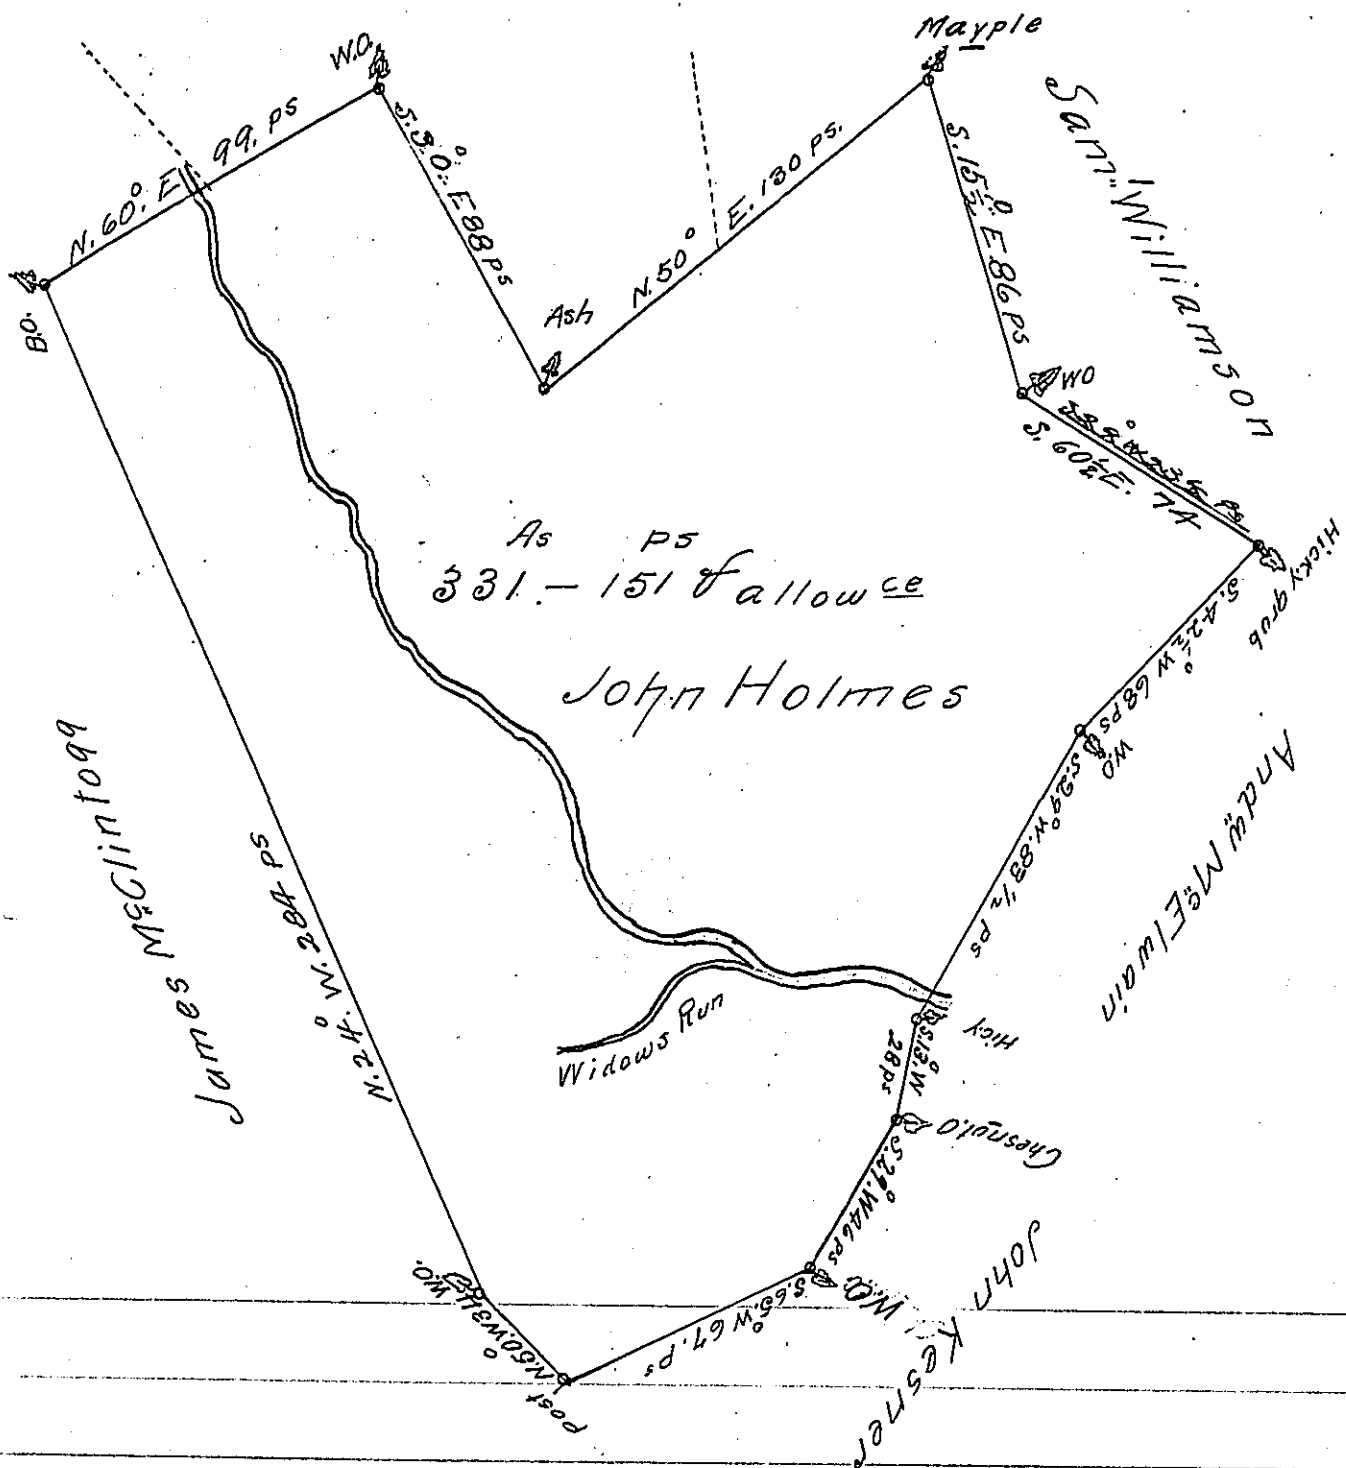

A Draught of a Tract of Land situate in Newtown Township of Cumberland County containing three hundred & thirty one Acres one hundred & fifty one perches with the usual allow^{ce} of Six p. Cent for Roads Survey'd for John Holmes Jan^y 27th 1775 in Pursuance of the Hon^{ble} the Proprietary's Warrant bearing Date Jan^y 10th 1775

John Armstrong D.S.

To John Lukens Esq^r
Surveyor General

IN TESTIMONY that the above is a copy of the original remaining on file in the Department of Internal Affairs of Pennsylvania, made conformably to an Act of Assembly approved the 16th day of February, 1833, I have hereunto set my Hand and caused the Seal of said Department to be affixed at Harrisburg, this twenty seventh day of February 1905

Joseph P. Brown
Secretary of Internal Affairs.