


C 124-224

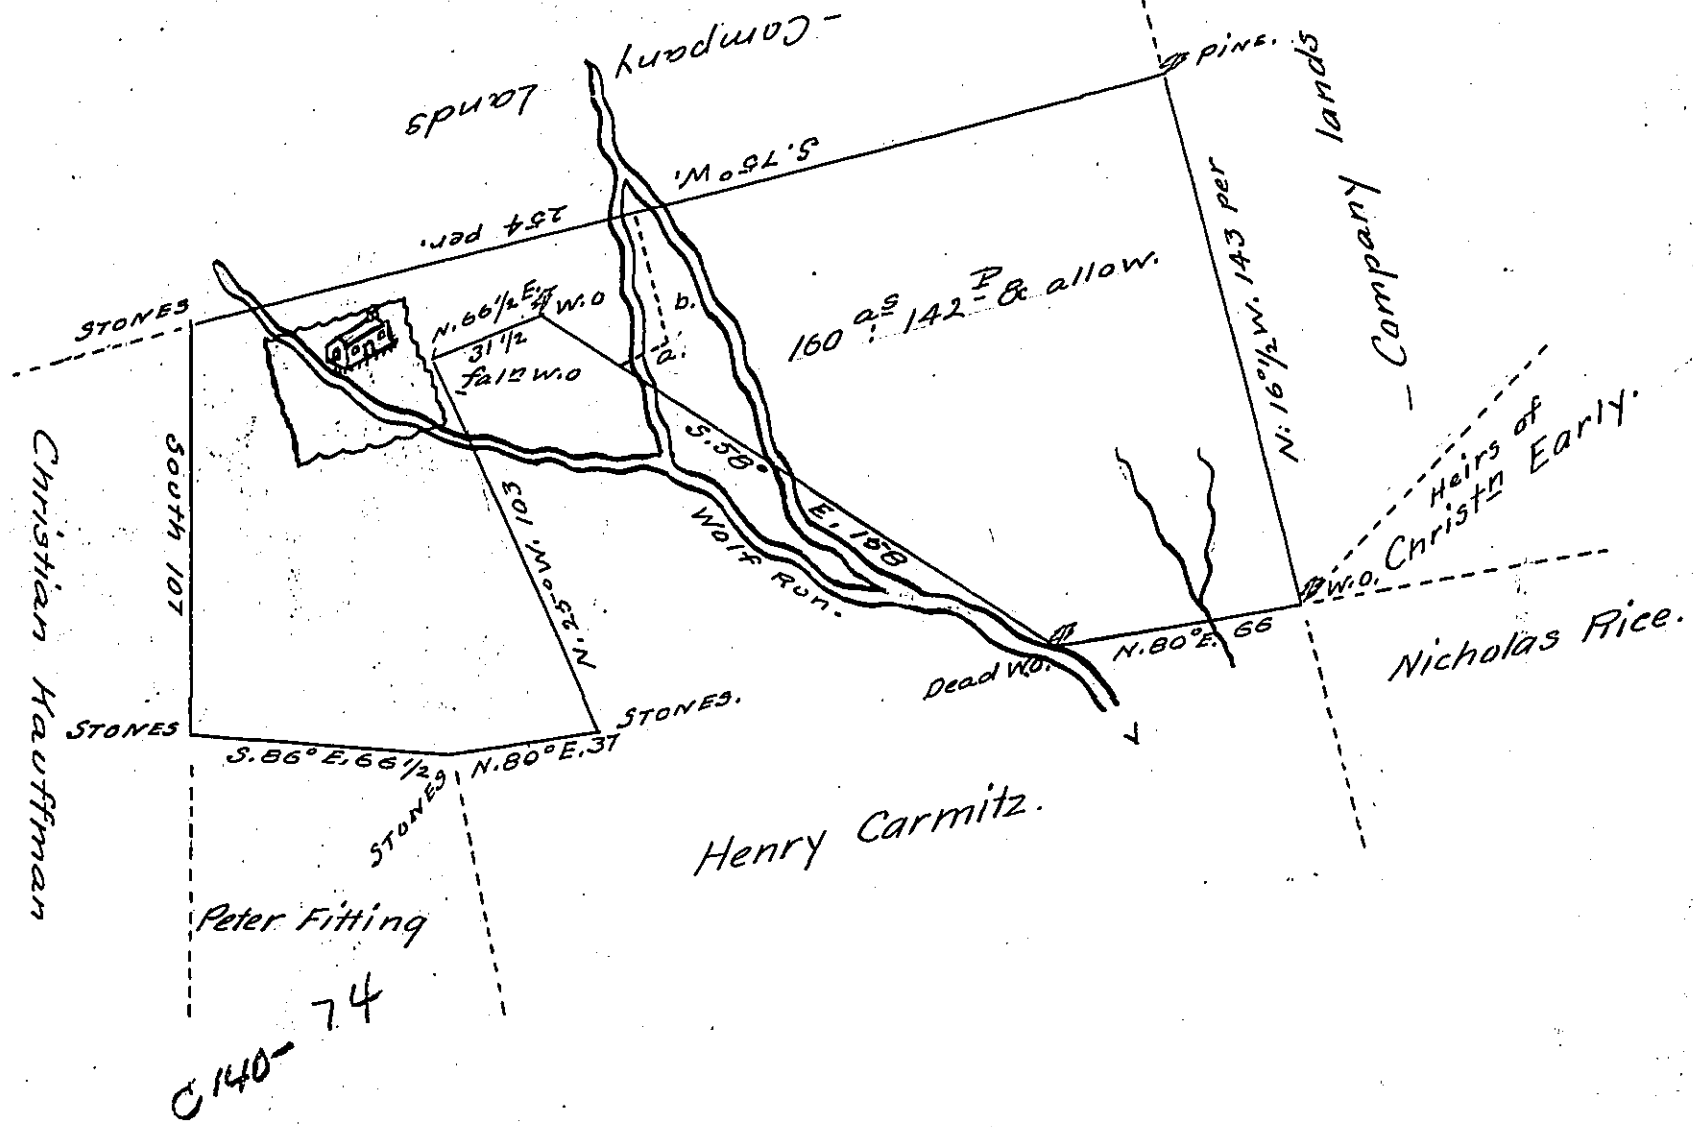

IN PURSUANCE of a warrant dated the 13<sup>th</sup> day of June 1808 granted to George Garberich Surveyed the 13<sup>th</sup> September 1808 the above described tract containing one hundred & sixty acres & one hundred & forty two perches & allowance, Situate in West hanover township Dauphin County

Leri G. Hollingsworth D.S.

Sam<sup>l</sup> Cochran Esq.  
Surveyor Gen<sup>l</sup> of Penn<sup>a</sup>

N.B. that part of the land which lies west of the dotted lines a.b. on which the improvement stands, is claimed by Christian — Hauffman. L.G.H.

IN TESTIMONY that the above is a copy of the original remaining on file in the Department of Internal Affairs of Pennsylvania, made conformably to an Act of Assembly approved the 16th day of February, 1833, I have hereunto set my Hand and caused the Seal of said Department to be affixed at Harrisburg, this Sixth day of February 1905

*James P. Brown*  
Secretary of Internal Affairs.