


Moses Everett

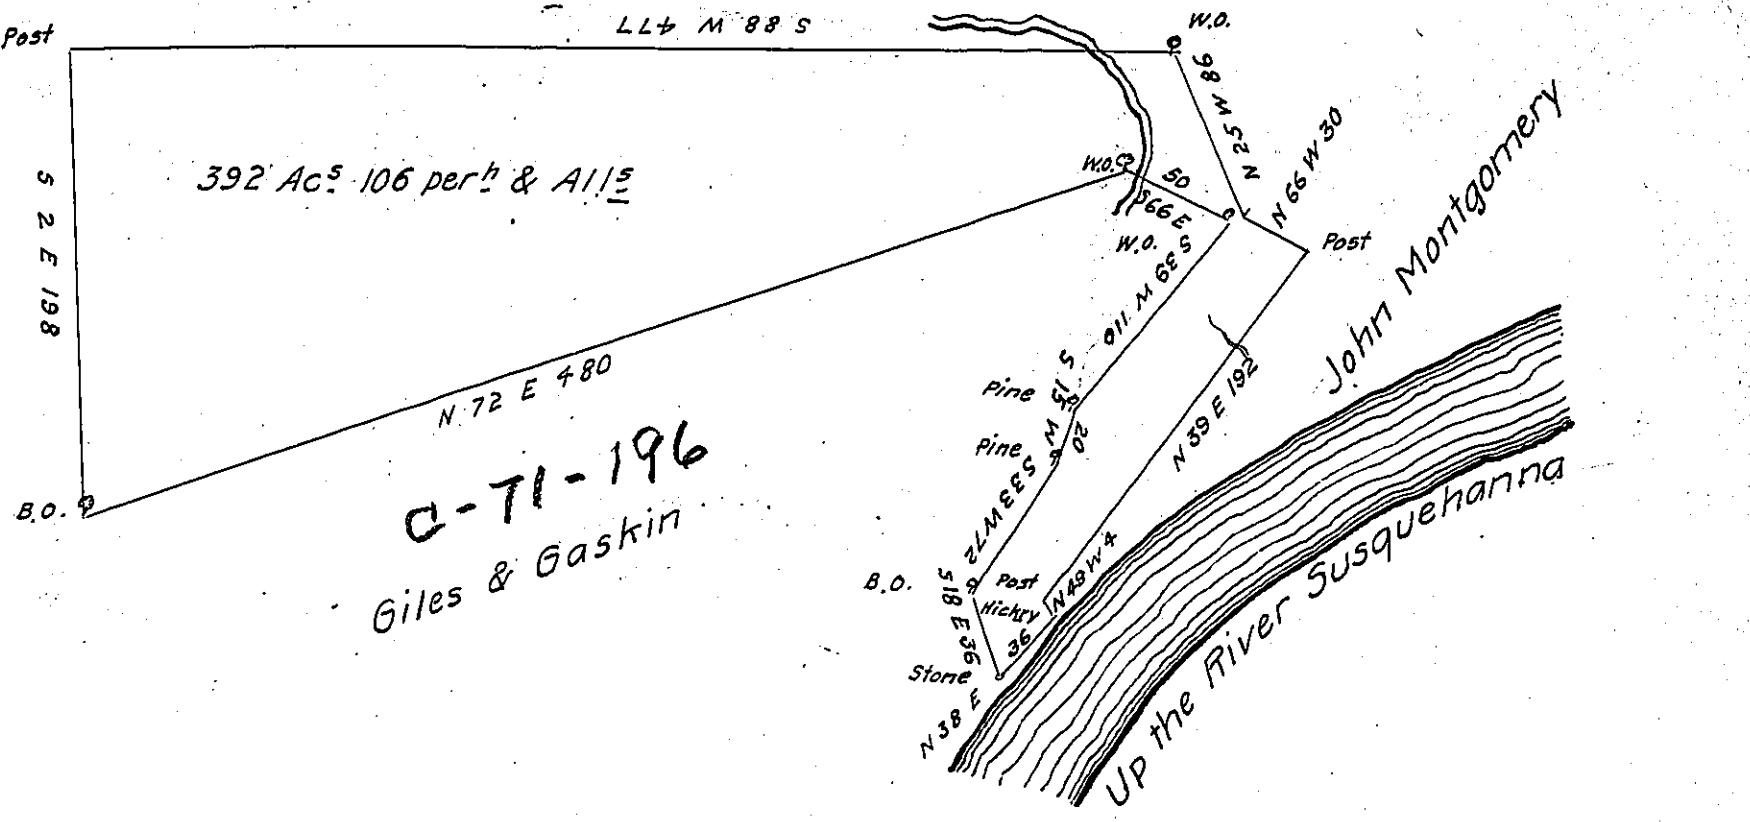

By virtue of a warrant dated 17<sup>th</sup> March 1794 Surveyed  
 the 23<sup>d</sup> day of December 1795 unto Thos Gash in the above described  
 tract of three hundred and ninety two acres and 106 perches of  
 land & A 1/5 Situated adjoining the River next above his other land  
 and extending backwards on Gashins Run & adjoining Aaron Levy  
 in Mahoning ~~and~~ and Point Townships North bd County

By WM Montgomery D.Sr.

To Daniel Brodhead Esq!

Surv'r Gen'l of Pensylv<sup>a</sup>

IN TESTIMONY that the above is a copy of the original remaining on file in  
 the Department of Internal Affairs of Pennsylvania, made  
 conformably to an Act of Assembly approved the 16th day of  
 February, 1833, I have hereunto set my Hand and caused  
 the Seal of said Department to be affixed at Harrisburg,  
 this twenty fourth day of January 1905

George N. Pearson  
Secretary of Internal Affairs.