


Arcabald Huston & Daniel Hendrix

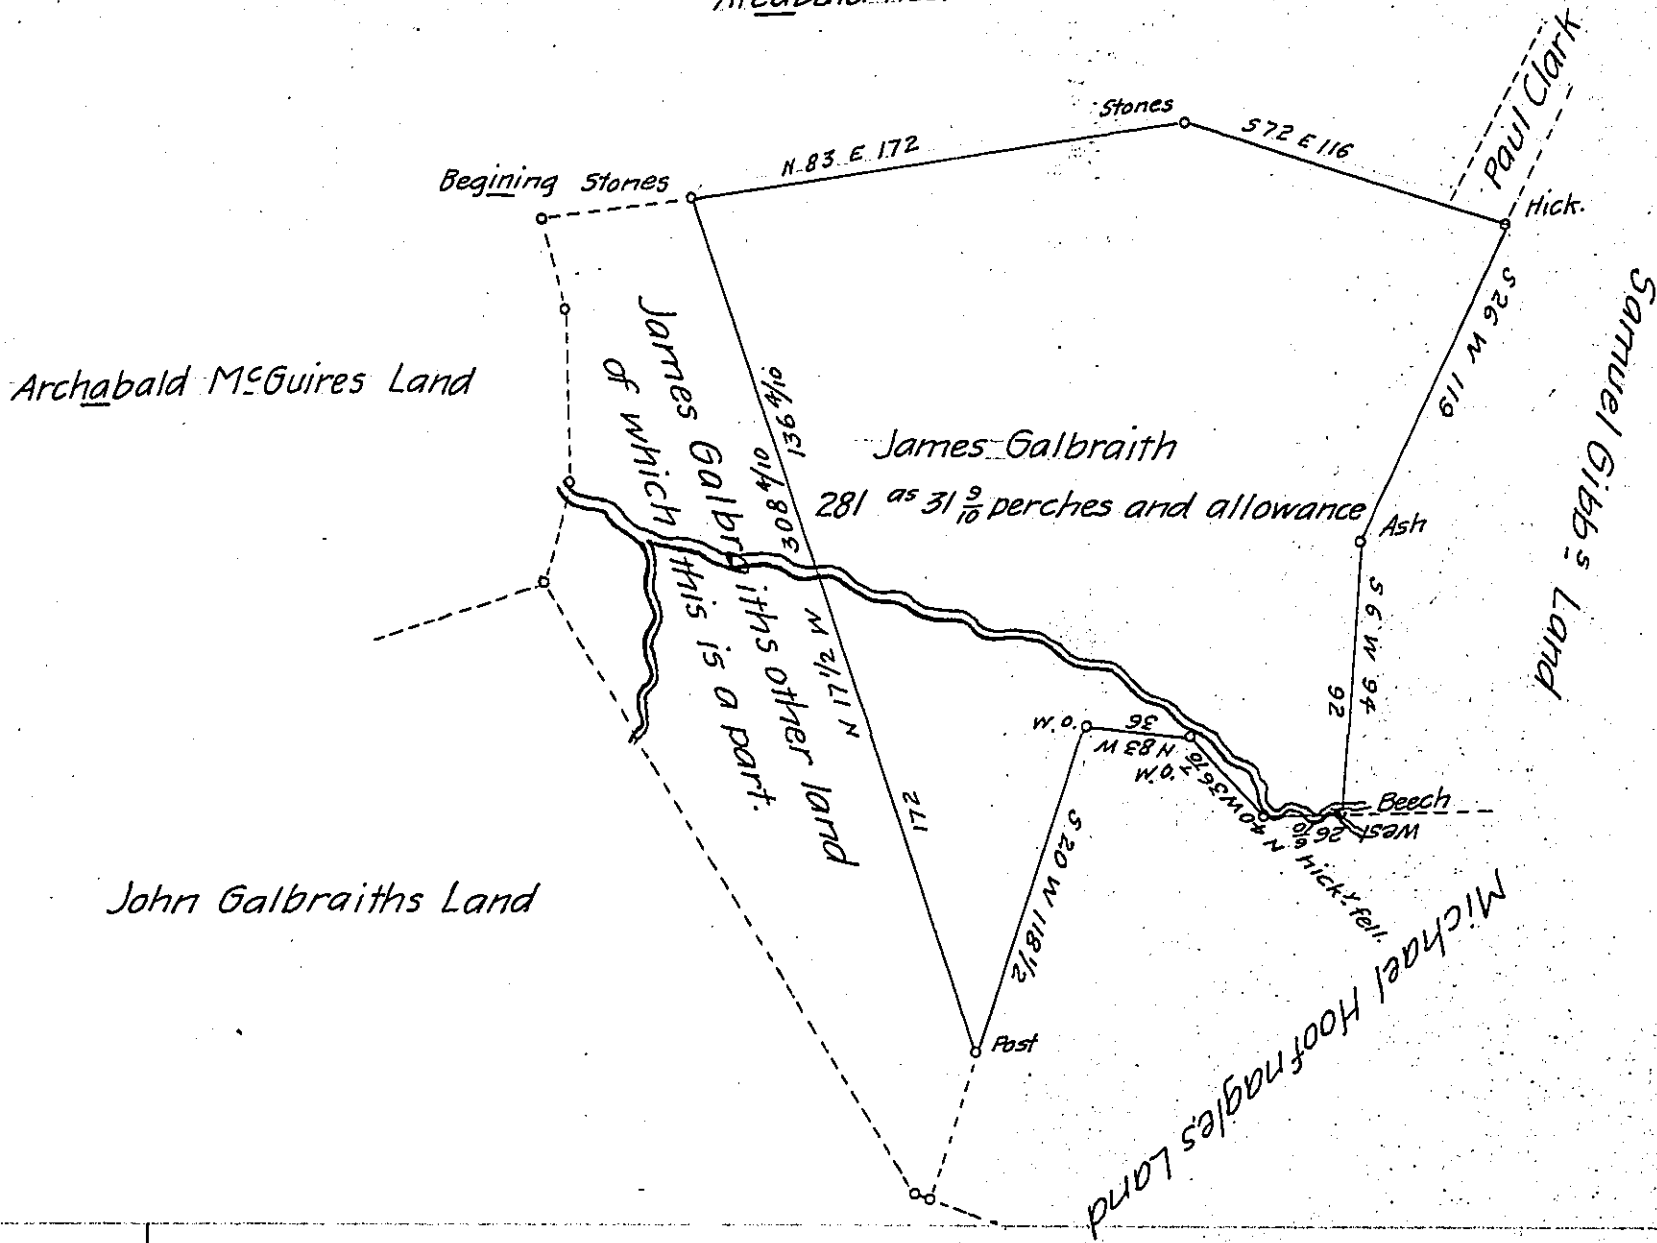

July 6th 1815 Survey'd the above discribed part of a tract of land containing two hundred eighty one acres thirty one & nine tenth perches & allowance proportioned at six per cent for roads &c. ¹ situate in Fairfield Township in the County of West^d part of a larger tract said to contain in the whole ~~tract~~ 384 acres 37 perches and allowance of six per cent which was surveyed by John Moore then deputy surveyor in pursuance of a ~~warrant~~ warrant granted to James Galbraith bearing date June 2^d 1786

Pr.

James Murry D.S.

To Richard T. Leech Esquire
 Surveyor General of Pennsylvania

IN TESTIMONY that the above is a copy of the original remaining on file in the Department of Internal Affairs of Pennsylvania, made conformably to an Act of Assembly approved the 16th day of February, 1833, I have hereunto set my Hand and caused the Seal of said Department to be affixed at Harrisburg, this sixteenth day of January 1905

James D. Brown
 Secretary of Internal Affairs.