


Daniel Reidengour
formerly Hugh Mc Kee

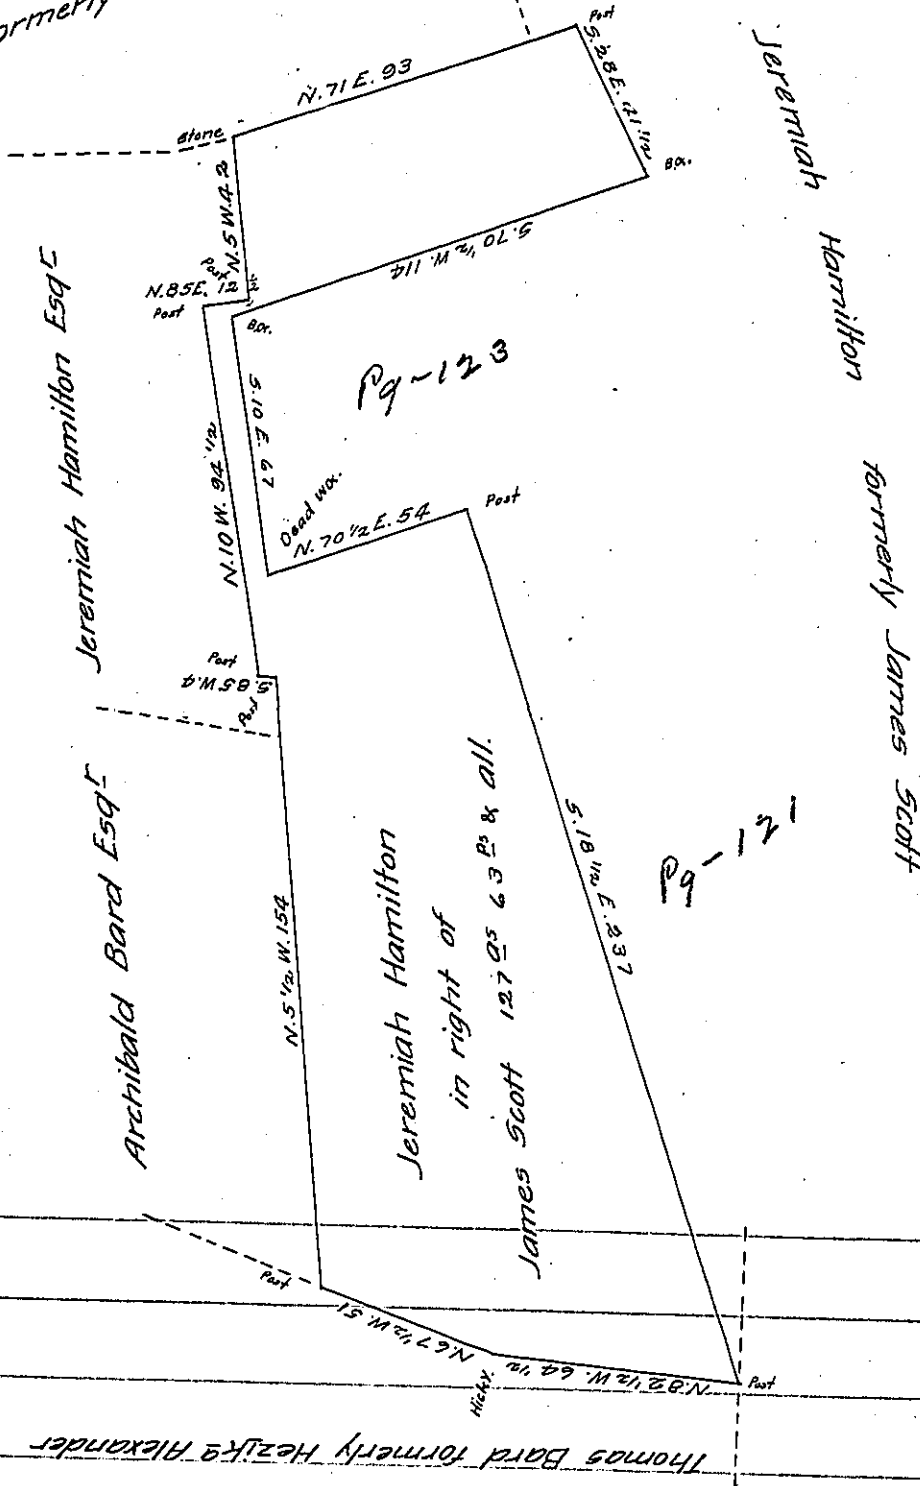

A Draught of a Tract of Land situate in Peters Township Franklin (late Cumberland) County containing one hundred and twenty seven acres and sixty three perches and the usual Allowance of six p. Cent for Roads &c. surveyed November 29th 1811 for Jeremiah Hamilton in pursuance of an Order of survey granted James Scott Dated February 4th 1767 No. 2687.

Thomas Poe D.S.

To Andrew Porter Esq
Surveyor General of Penna

IN TESTIMONY that the above is a copy of the original remaining on file in the Department of Internal Affairs of Pennsylvania, made conformably to an Act of Assembly approved the 16th day of February, 1833, I have hereunto set my Hand and caused the Seal of said Department to be affixed at Harrisburg, this seventh day of March 1905

Hoar R. Perry
Secretary of Internal Affairs.