


CAMERON HILLS

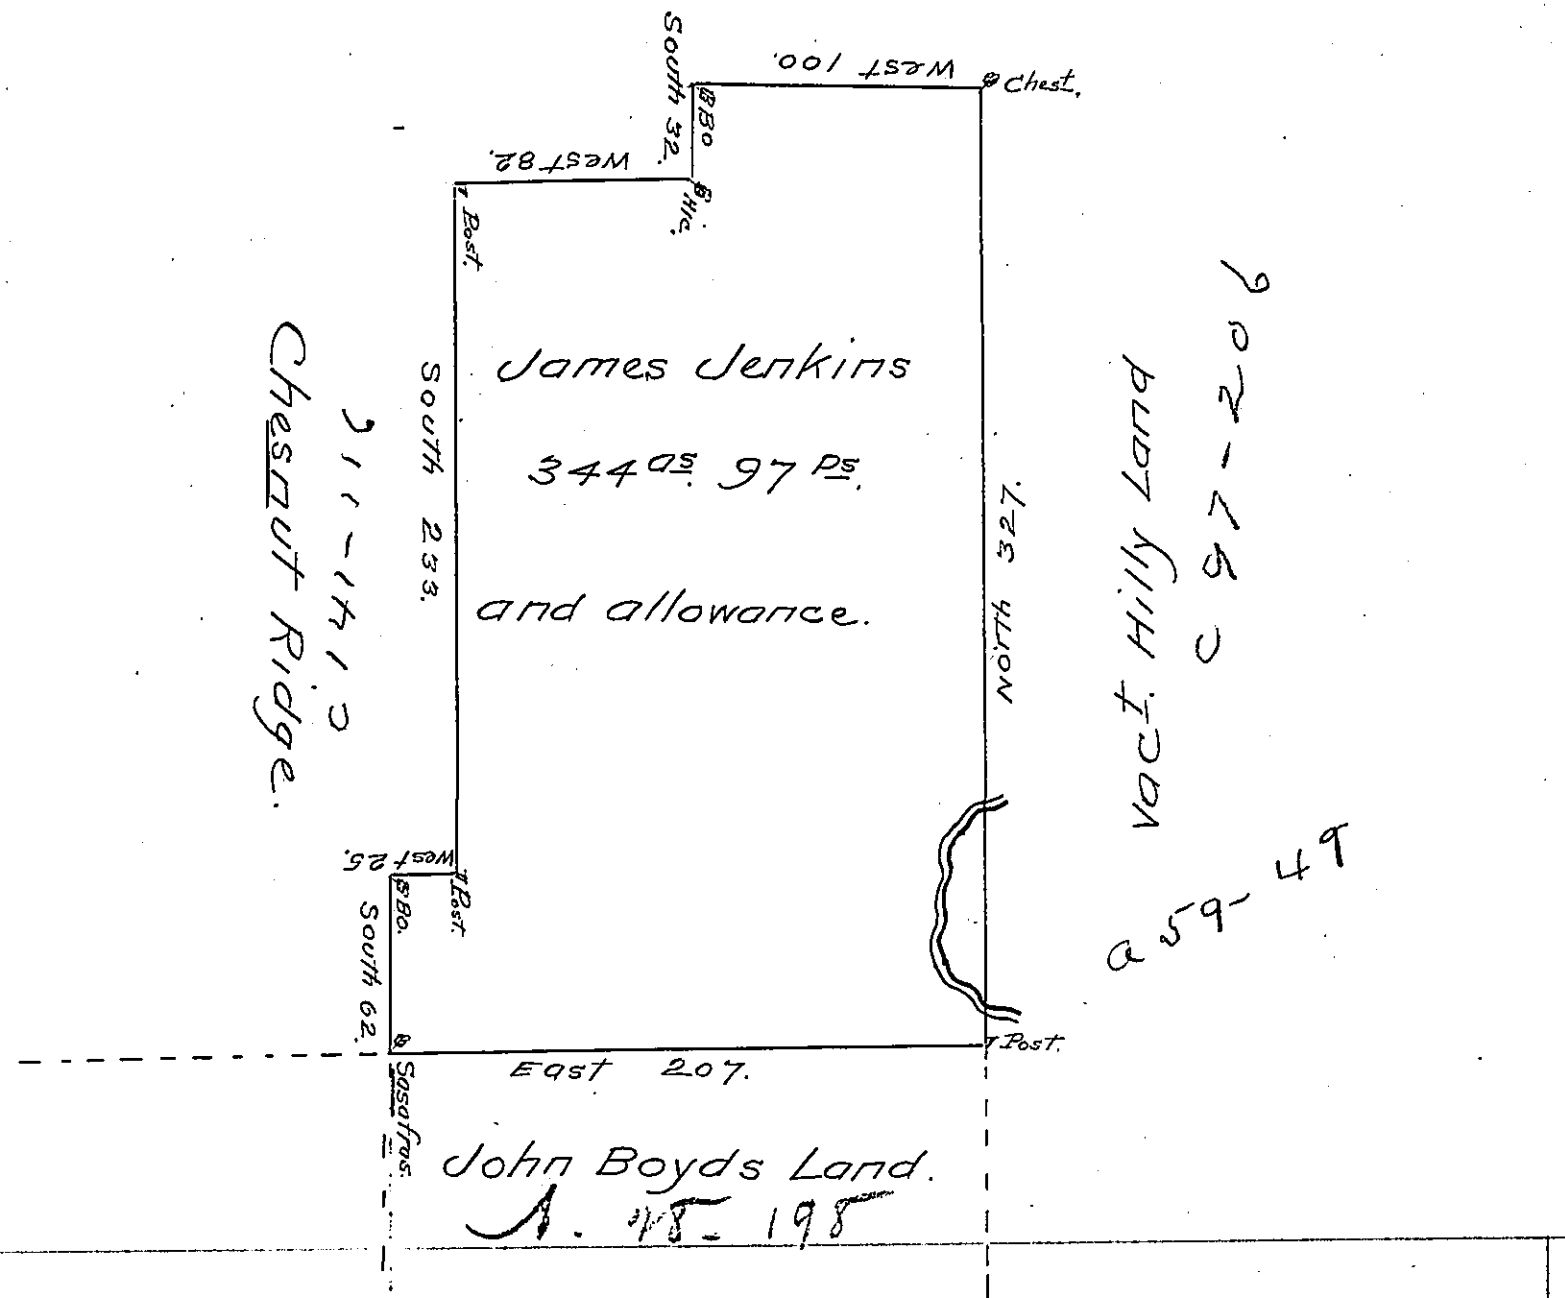

In pursuance of a warrant dated July 1<sup>st</sup> 1784 was Survey'd for James Jenkins the above described Tract of Land Containing Three Hundred and Forty four acres & Ninety seven perches with an allowance proportioned to six & Cent adjoining Land of John Boyd in Derry or Fairfield Townships Westmoreland County Survey'd May 23<sup>d</sup> 1787

J. John Moore D.S.

To John Lukens Esq. S. G.

IN TESTIMONY that the above is a copy of the original remaining on file in the Department of Internal Affairs of Pennsylvania, made conformably to an Act of Assembly approved the 16th day of February, 1833, I have hereunto set my Hand and caused the Seal of said Department to be affixed at Harrisburg, this eighteenth day of April 1905.

*Loose R. Perry*  
Secretary of Internal Affairs.