


VACANT.

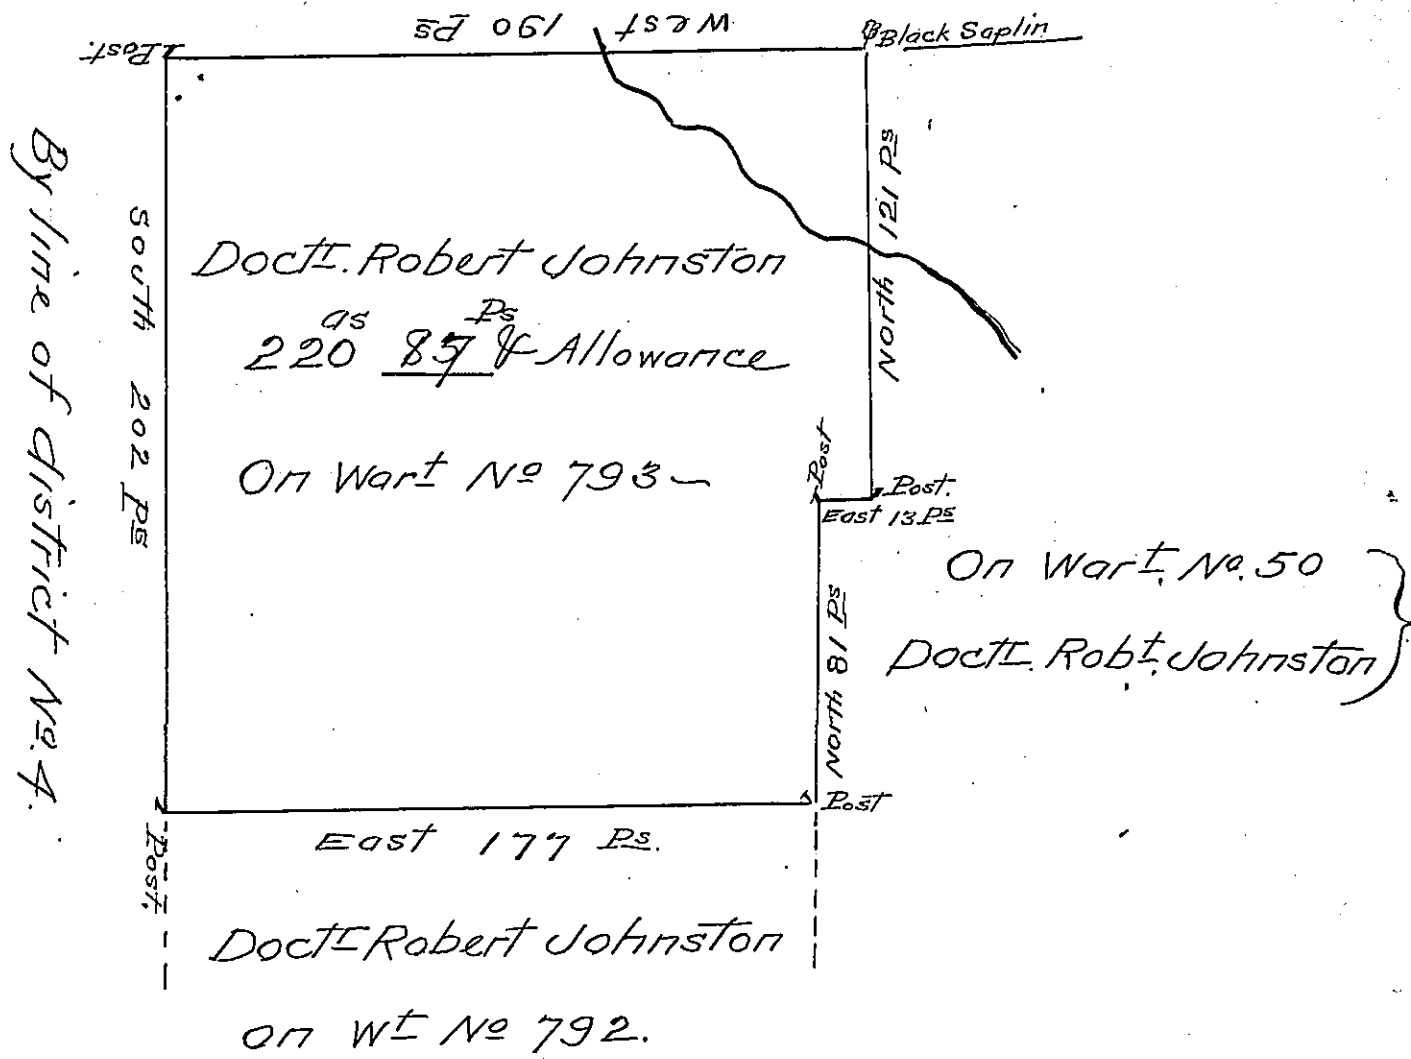

Surveyed for Doctor Robert Johnston on the 6th day of OCTE 1786 the above described tract of Land containing two hundred & twenty Acres, and ~~fifty~~^{eighty seven} perches and Allowance of six $\frac{1}{2}$ Ct. for Roads &c. - Situate in Northumberland County in district No. 5 Near the old purchase line adjoining his other Land, and the East line of district No. 4. Surveyed on Warrant for 202 Acres No 793 dated the 22^d day of August 1786 ~

Daniel Brodhead Esq. }
Surveyor General ~ }

James Johnston D.S.

IN TESTIMONY that the above is a copy of the original remaining on file in the Department of Internal Affairs of Pennsylvania, made conformably to an Act of Assembly approved the 16th day of February, 1833, I have hereunto set my Hand and caused the Seal of said Department to be affixed at Harrisburg, this seventeenth day of May 1905

Quaco R. ...
Secretary of Internal Affairs.